


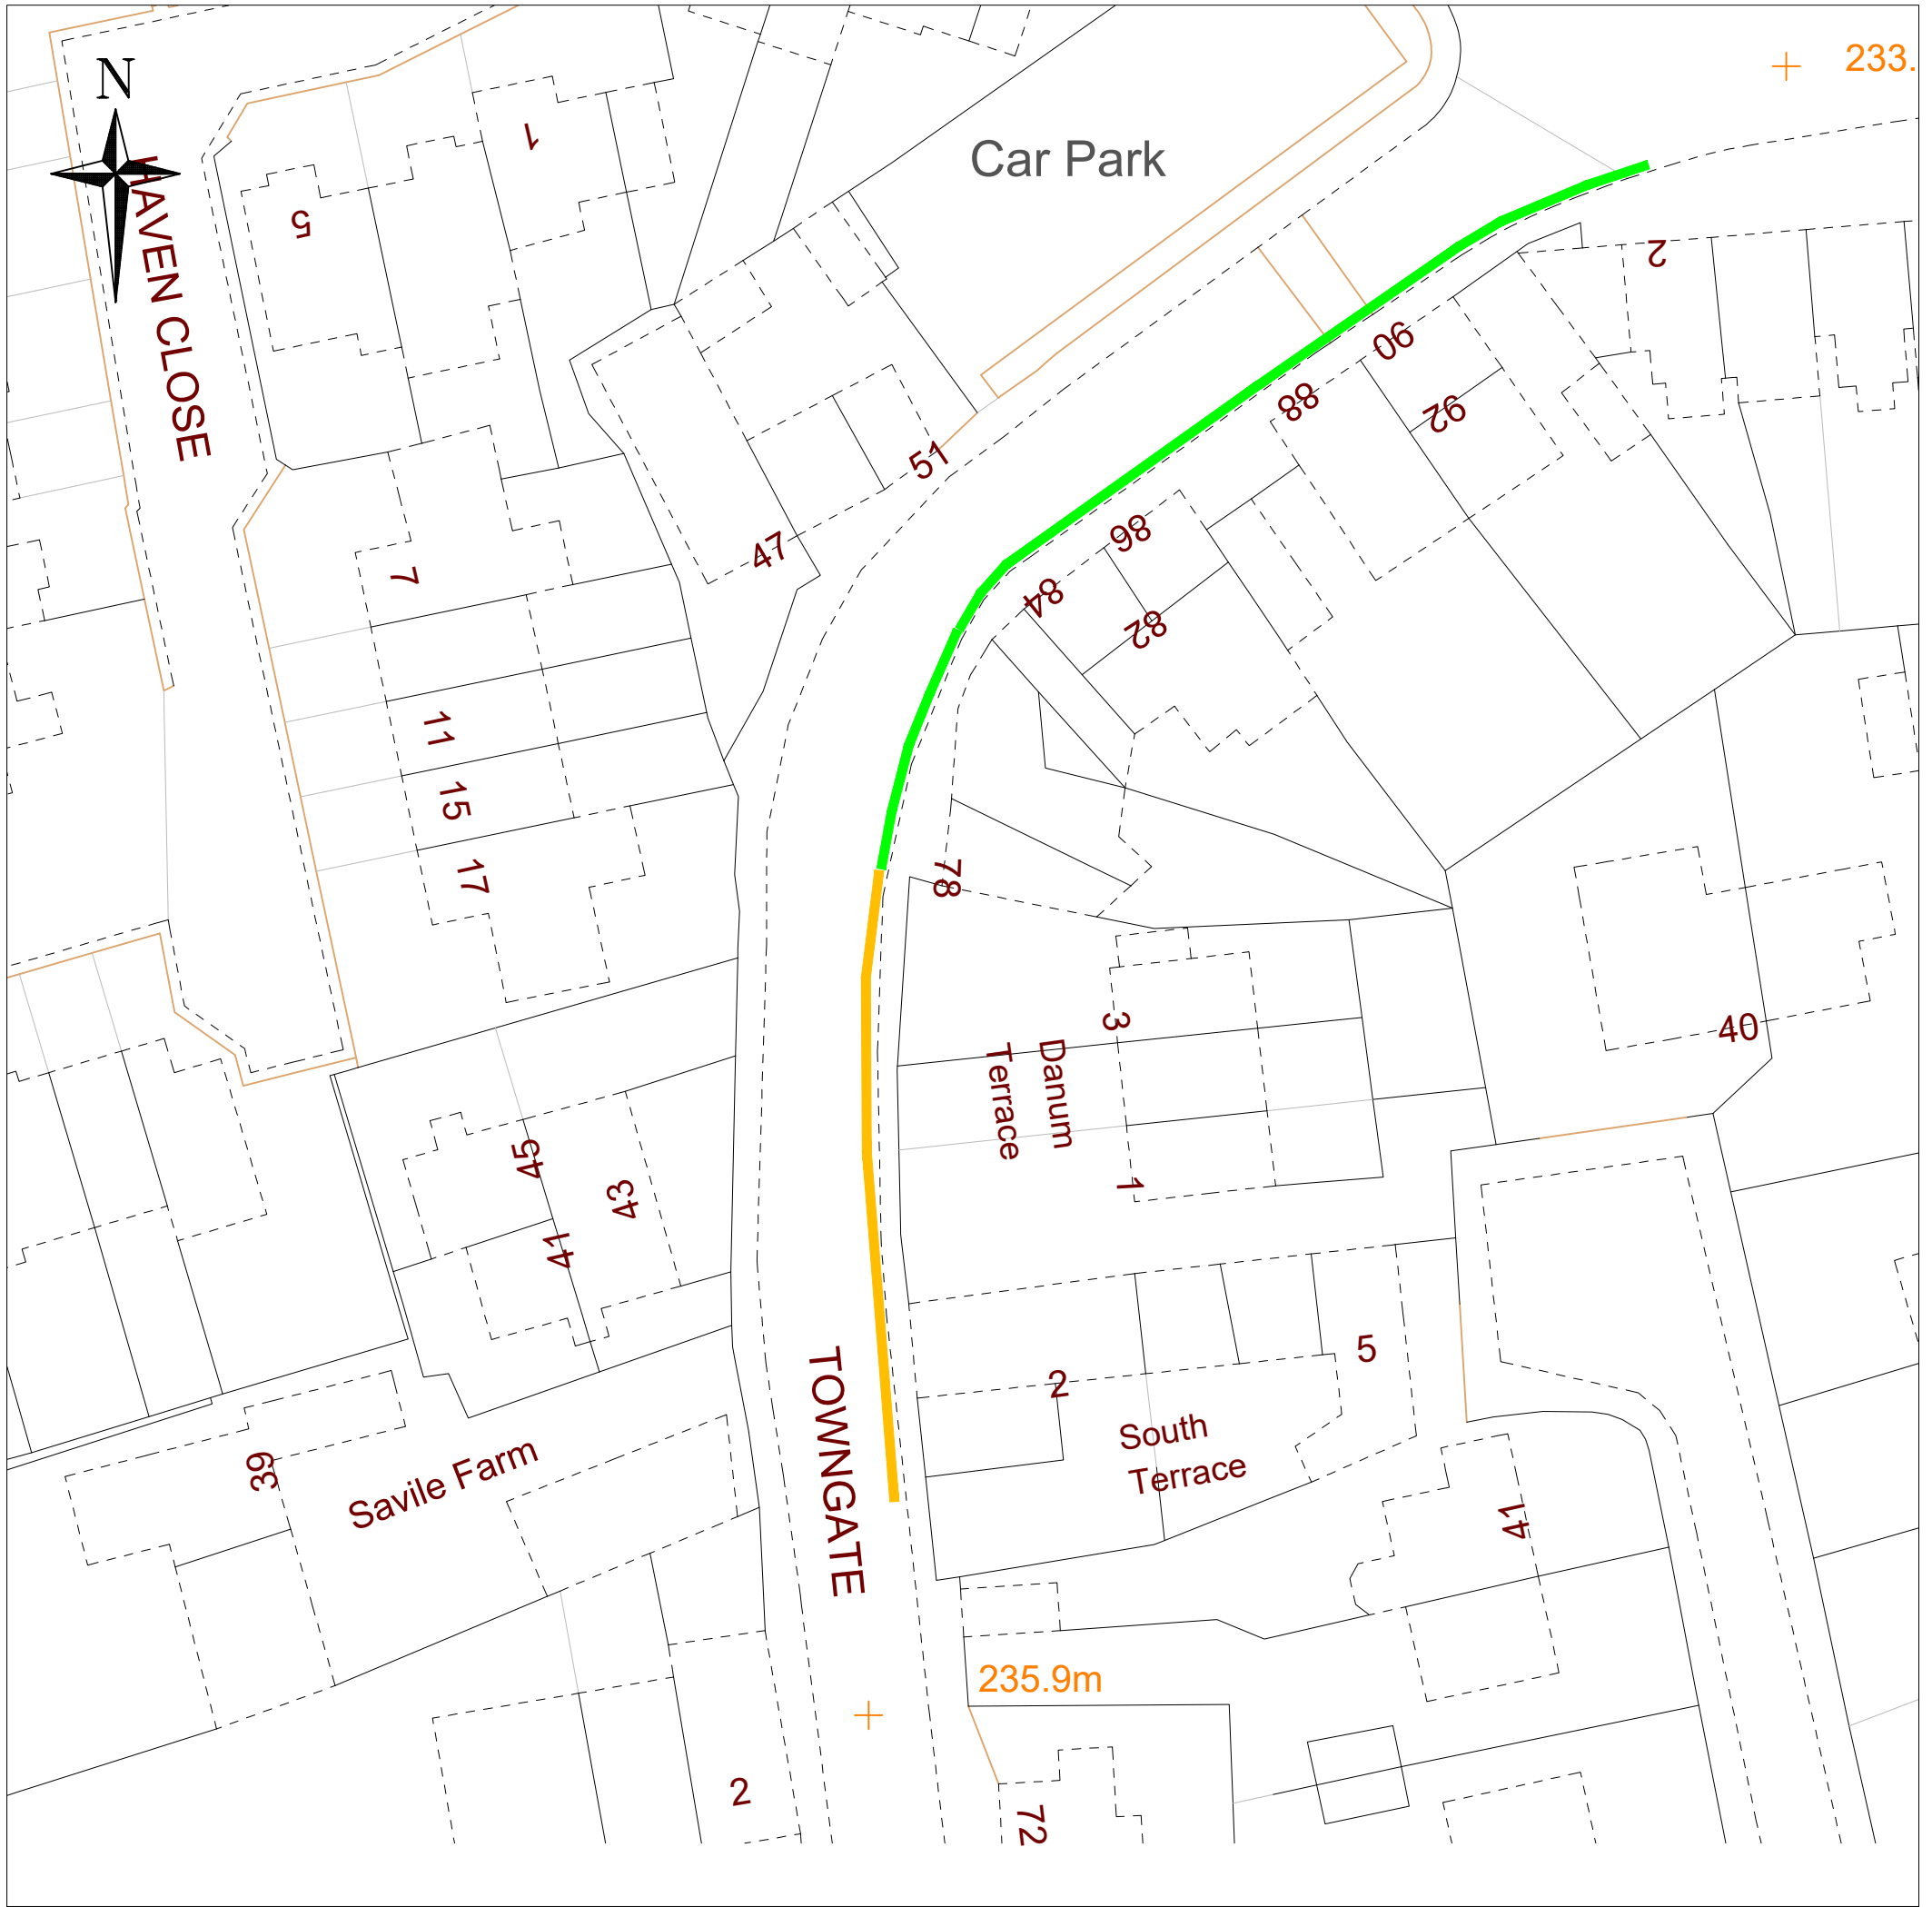

- 

proposed
'no waiting at any time
and
'no loading Mon - Fri
8.15 - 9.15am & 2.30 - 4pm
- 

existing
'no waiting at any time
and
'no loading Mon - Fri
8.15 - 9.15am & 2.30 - 4pm

This map is reproduced from or based upon Ordnance Survey material with the permission of Ordnance Survey on behalf of the Controller of Her Majesty's Stationary Office. © Crown Copyright. Unauthorised reproduction infringes Crown Copyright and may lead to prosecution or civil proceedings. (Licence No. 100023069) 2018.

REV.	DATE	REVISION DETAILS		DRN.	CHKD.
PROJECT TITLE					
Proposed Waiting Restrictions					
DRAWING TITLE					
Towngate Northowram					
			Steven Lee ASSISTANT DIRECTOR STRATEGIC INFRASTRUCTURE TOWN HALL HALIFAX HX1 1UJ		
OFFICE PROJECT NUMBER			DRAWING STATUS		
DESCRIPTION	DRG. SIZE	DRAWN	CHECKED	APPROVED	DATE
	A3	KM			8/22
SCALE		DRAWING NUMBER			REVISION
NTS		72-1299_01			