


100  
Millimetres  
10  
0  
DO NOT SCALE

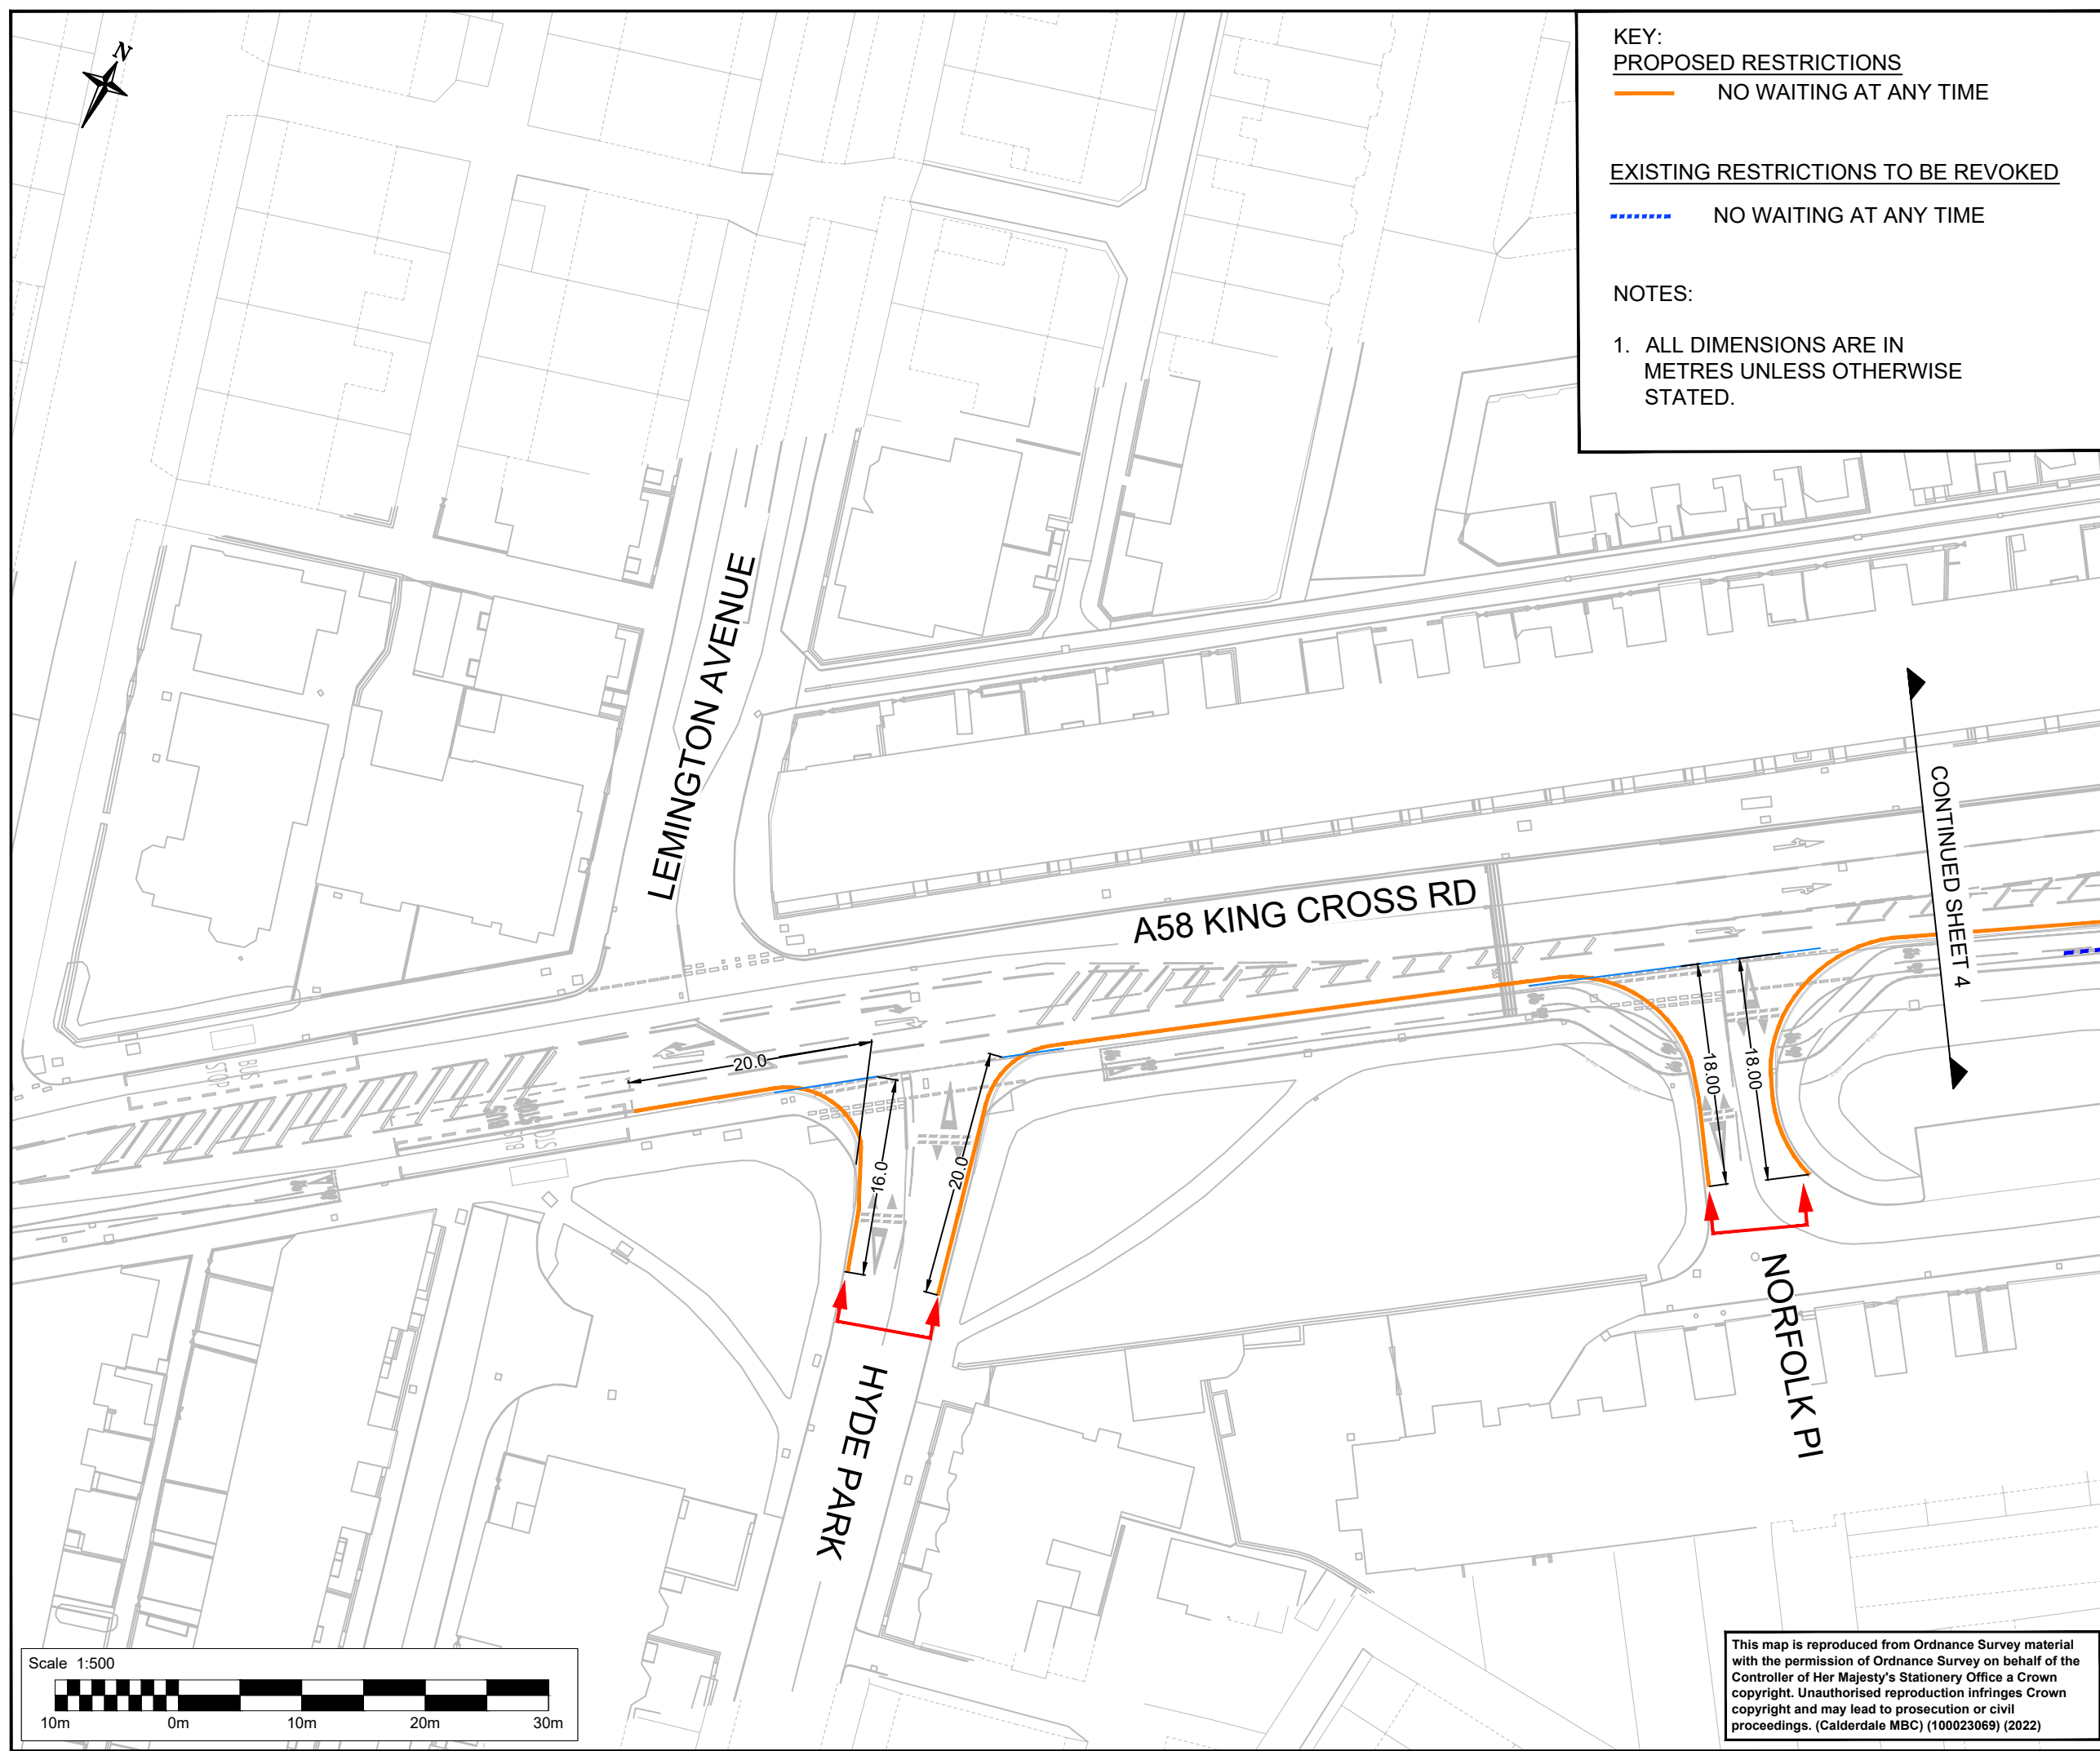


**KEY:**  
PROPOSED RESTRICTIONS  
— NO WAITING AT ANY TIME

EXISTING RESTRICTIONS TO BE REVOKED  
- - - - - NO WAITING AT ANY TIME

**NOTES:**

1. ALL DIMENSIONS ARE IN METRES UNLESS OTHERWISE STATED.

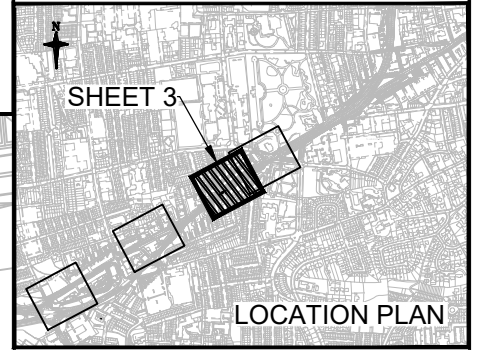

**SAFETY, HEALTH AND ENVIRONMENTAL INFORMATION**  
In addition to the hazards/risks normally associated with the types of work detailed on this drawing, note the following significant residual risks (Reference shall also be made to the design hazard log).

Construction  
NONE

Maintenance / Cleaning  
NONE

Use  
NONE

Decommissioning / Demolition  
NONE

**FOR COSTING**

| Status | Revision | Drawn | Checked | Reviewed | Authorised | Issue Date |
|--------|----------|-------|---------|----------|------------|------------|
| A1     | CO1      | JL    | LT      | SR       | RM         | 22/03/21   |

Description  
TRO ORDER

| Status | Revision | Drawn | Checked | Reviewed | Authorised | Issue Date |
|--------|----------|-------|---------|----------|------------|------------|
| A1     | CO2      | LT    | LT      | SR       | RM         | 26/03/21   |

Description  
FOR ISSUE

| Status | Revision | Drawn | Checked | Reviewed | Authorised | Issue Date |
|--------|----------|-------|---------|----------|------------|------------|
| A1     | CO3      | AF    | LT      | SR       | RM         | 13/04/21   |

Description  
ISSUED FOR APPROVAL

| Status | Revision | Drawn | Checked | Reviewed | Authorised | Issue Date |
|--------|----------|-------|---------|----------|------------|------------|
| A1     | CO4      | JS    | PW      | SR       | RM         | 18/08/21   |

Description  
Updated following client review

| Status | Revision | Drawn | Checked | Reviewed | Authorised | Issue Date |
|--------|----------|-------|---------|----------|------------|------------|
| A1     | CO5      | GS    | AK      | SR       | RM         | 20/05/22   |

Drawing Suitability  
Status

**APPROVED - PUBLISHED**      **A1**

Woodcote Grove  
Ashley Road  
Epsom  
Surrey  
KT18 5BW  
Tel: +44 (0)1372 726140  
Fax: +44 (0)1372 740055  
www.atkinsglobal.com

Client


Project Title  
CALDERDALE MBC - CIP

Drawing Title  
A58 - KING CROSS  
BULL GREEN TO KING CROSS  
TRO PROPOSALS  
SHEET 3 OF 4

| Project | Originator | Volume |
|---------|------------|--------|
| CMBCCIP | ATK        | LTR    |

| Location | Type | Role | Number |
|----------|------|------|--------|
| A58KCR   | DR   | ZL   | 000009 |

| Original Size | Scale | Project Ref. No. | Sheet  | Rev. |
|---------------|-------|------------------|--------|------|
| A3            | 1:500 | 5186038          | 3 of 4 | C05  |

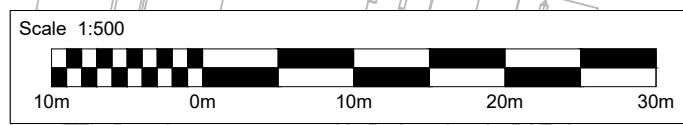

This map is reproduced from Ordnance Survey material with the permission of Ordnance Survey on behalf of the Controller of Her Majesty's Stationery Office a Crown copyright. Unauthorised reproduction infringes Crown copyright and may lead to prosecution or civil proceedings. (Calderdale MBC) (100023069) (2022)