


100
10
0
DO NOT SCALE

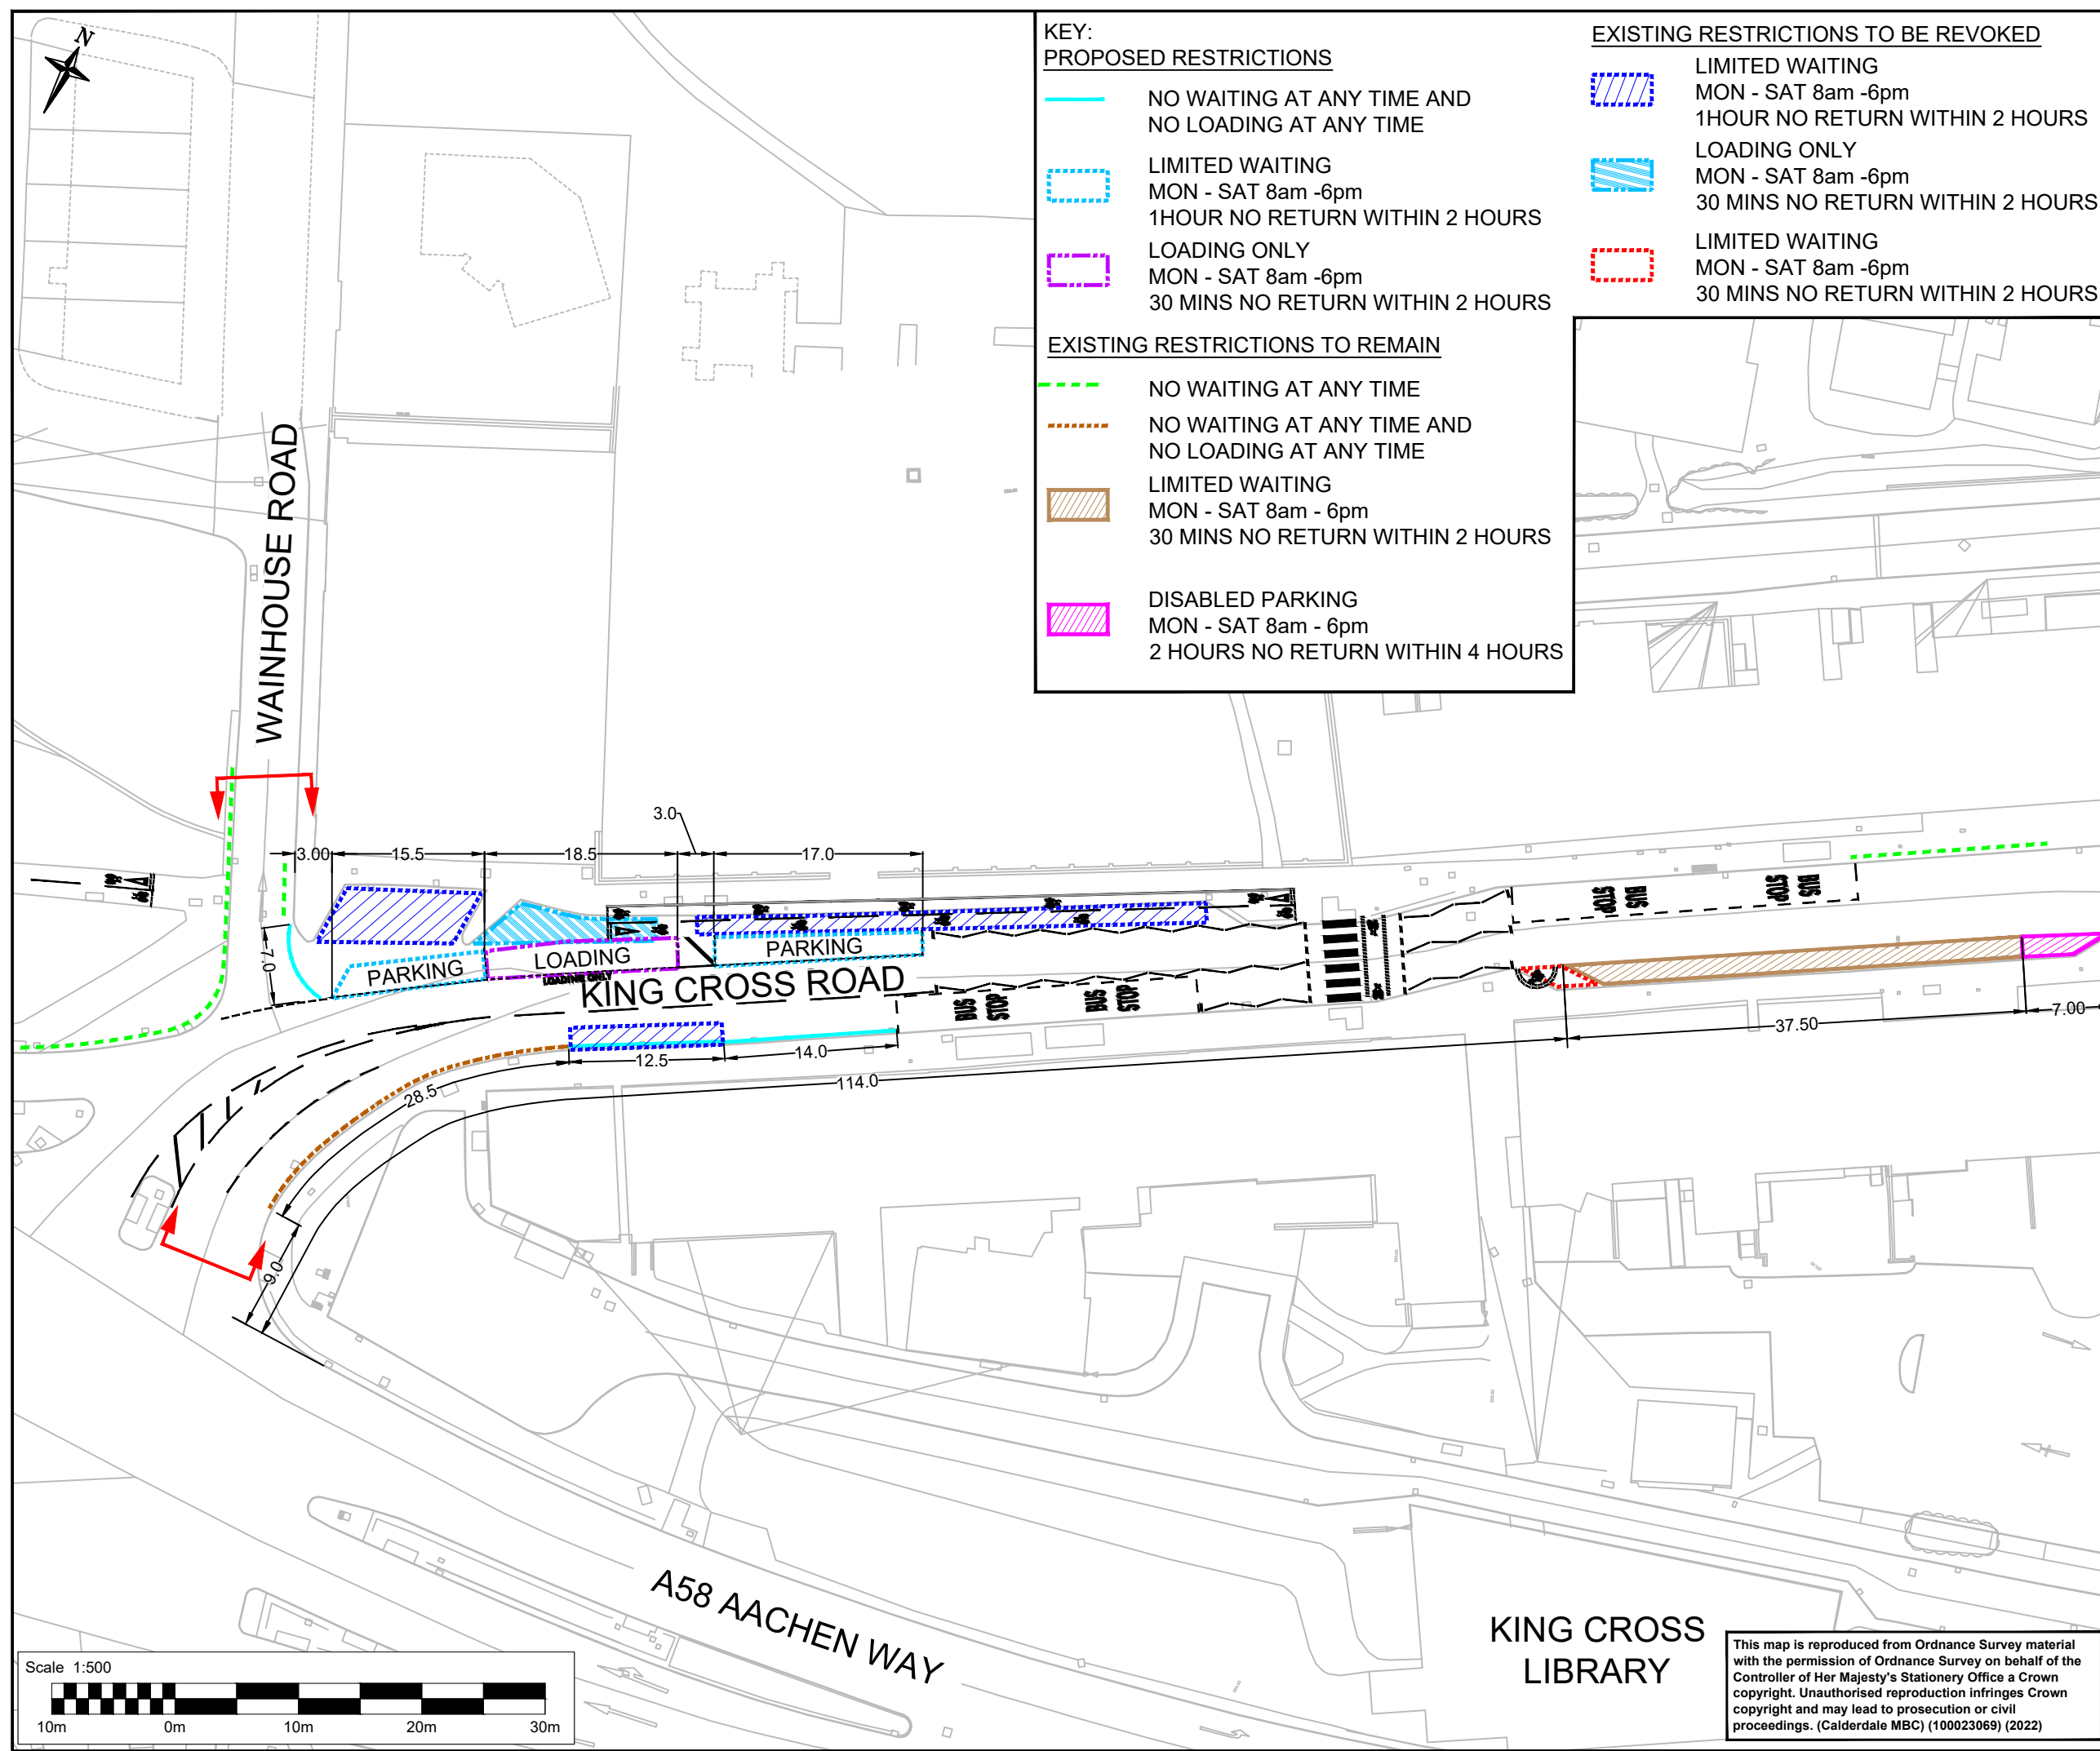

KEY:

PROPOSED RESTRICTIONS


- NO WAITING AT ANY TIME AND NO LOADING AT ANY TIME
- LIMITED WAITING
MON - SAT 8am - 6pm
1HOUR NO RETURN WITHIN 2 HOURS
- LOADING ONLY
MON - SAT 8am - 6pm
30 MINS NO RETURN WITHIN 2 HOURS

EXISTING RESTRICTIONS TO REMAIN

- NO WAITING AT ANY TIME
- NO WAITING AT ANY TIME AND NO LOADING AT ANY TIME
- LIMITED WAITING
MON - SAT 8am - 6pm
30 MINS NO RETURN WITHIN 2 HOURS
- DISABLED PARKING
MON - SAT 8am - 6pm
2 HOURS NO RETURN WITHIN 4 HOURS

EXISTING RESTRICTIONS TO BE REVOKED

- LIMITED WAITING
MON - SAT 8am - 6pm
1HOUR NO RETURN WITHIN 2 HOURS
- LOADING ONLY
MON - SAT 8am - 6pm
30 MINS NO RETURN WITHIN 2 HOURS
- LIMITED WAITING
MON - SAT 8am - 6pm
30 MINS NO RETURN WITHIN 2 HOURS

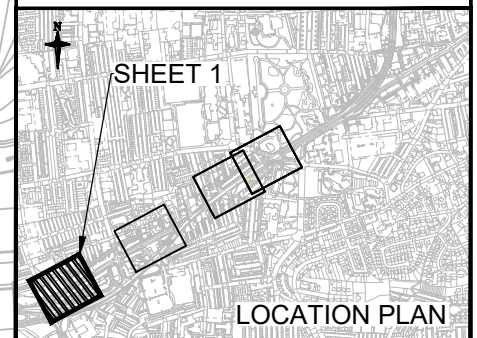

SAFETY, HEALTH AND ENVIRONMENTAL INFORMATION

In addition to the hazards/risks normally associated with the types of work detailed on this drawing, note the following significant residual risks (Reference shall also be made to the design hazard log).

Construction
NONE

Maintenance / Cleaning
NONE

Use
NONE

Decommissioning / Demolition
NONE

TRO ORDER

Status	Revision	Drawn	Checked	Reviewed	Authorised	Issue Date
A1	C01	JL	LT	SR	RM	22/03/21

Description FOR ISSUE

Status	Revision	Drawn	Checked	Reviewed	Authorised	Issue Date
A1	C02	AF	LT	SR	RM	13/04/21

Description ISSUED FOR APPROVAL

Status	Revision	Drawn	Checked	Reviewed	Authorised	Issue Date
A1	C03	JS	PW	SR	RM	18/08/21

Description FOR INFORMATION

Status	Revision	Drawn	Checked	Reviewed	Authorised	Issue Date
A1	C04	AF	PW	SR	RM	19/11/21

Description Updated following client review

Status	Revision	Drawn	Checked	Reviewed	Authorised	Issue Date
A1	C05	GS	AK	SR	RM	20/05/22

Drawing Suitability

Status
A1

APPROVED - PUBLISHED

SNC-LAVALIN
ATKINS
Member of the SNC-Lavalin Group
Copyright © SNC Lavalin (2020)

Woodcote Grove
Ashley Road
Epsom
Surrey
KT18 5BW
Tel: +44 (0)1372 726140
Fax: +44 (0)1372 740055
www.atkinsglobal.com

Client
Calderdale Council
West Yorkshire Combined Authority

Project Title
CALDERDALE MBC - CIP

Drawing Title
A58 - KING CROSS
BULL GREEN TO KING CROSS
TRO PROPOSALS
SHEET 1 OF 4

Drawing Number
Project
CMBCCIP
A58KCR

Originator
ATK
DR

Volume
LTR
ZL

Number
000001

Location
Original Size: A3
Scale: 1:500
Project Ref: 5186038
Sheet: 1 of 4
Rev: C05