


This map is reproduced from Ordnance Survey material with the permission of Ordnance Survey on behalf of the Controller of Her Majesty's Stationery Office © Crown copyright. Unauthorised reproduction infringes Crown copyright and may lead to prosecution or civil proceedings. (Calderdale MBC) (100023069) (2022)

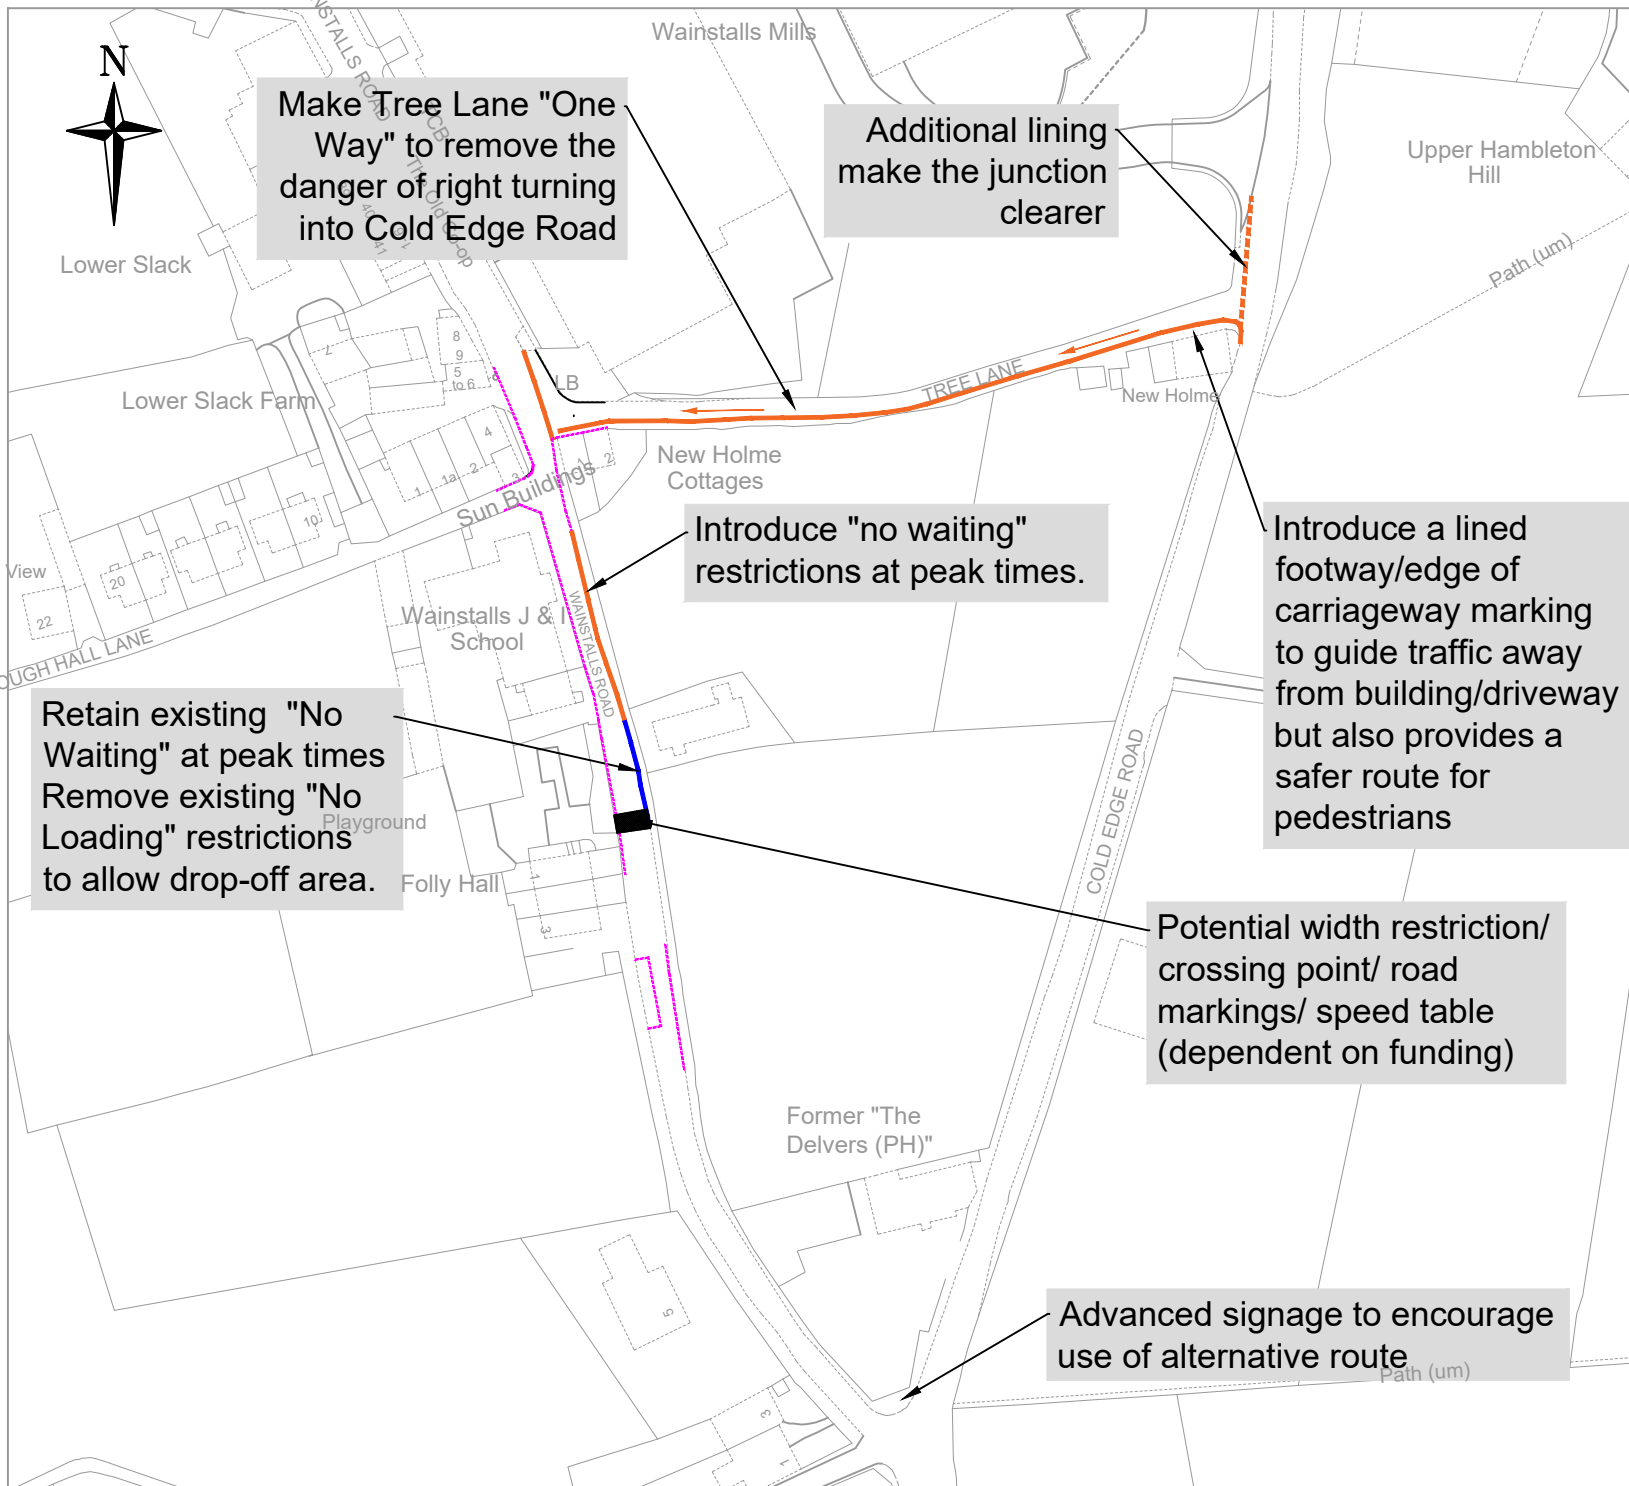

Make Tree Lane "One Way" to remove the danger of right turning into Cold Edge Road

Additional lining make the junction clearer

Introduce "no waiting" restrictions at peak times.

Introduce a lined footway/edge of carriageway marking to guide traffic away from building/driveway but also provides a safer route for pedestrians

Retain existing "No Waiting" at peak times
Remove existing "No Loading" restrictions to allow drop-off area.

Potential width restriction/crossing point/ road markings/ speed table (dependent on funding)

Advanced signage to encourage use of alternative route

Key

- Existing parking restrictions
- Additional Lining
- Changes to existing lining

REV.	DATE	REVISION DETAILS	DRN.	CHKD.	APPRD.	
PROJECT TITLE						
WAINSTALLS J&I SCHOOL WAINSTALLS ROAD, WAINSTALLS						
DRAWING TITLE						
PROPOSED CHANGES						
OFFICE PROJECT NUMBER			DRAWING STATUS			
			PRELIMINARY			
DESCRIPTION		DRG. SIZE	DRAWN	CHECKED	APPROVED	DATE
		A4	SPS			06/22
SCALE		DRAWING NUMBER			REVISION	
Not to Scale		72/1289/01				



STEVEN LEE
Assistant Director Strategic Infrastructure
Town Hall
Halifax
HX1 1UJ