


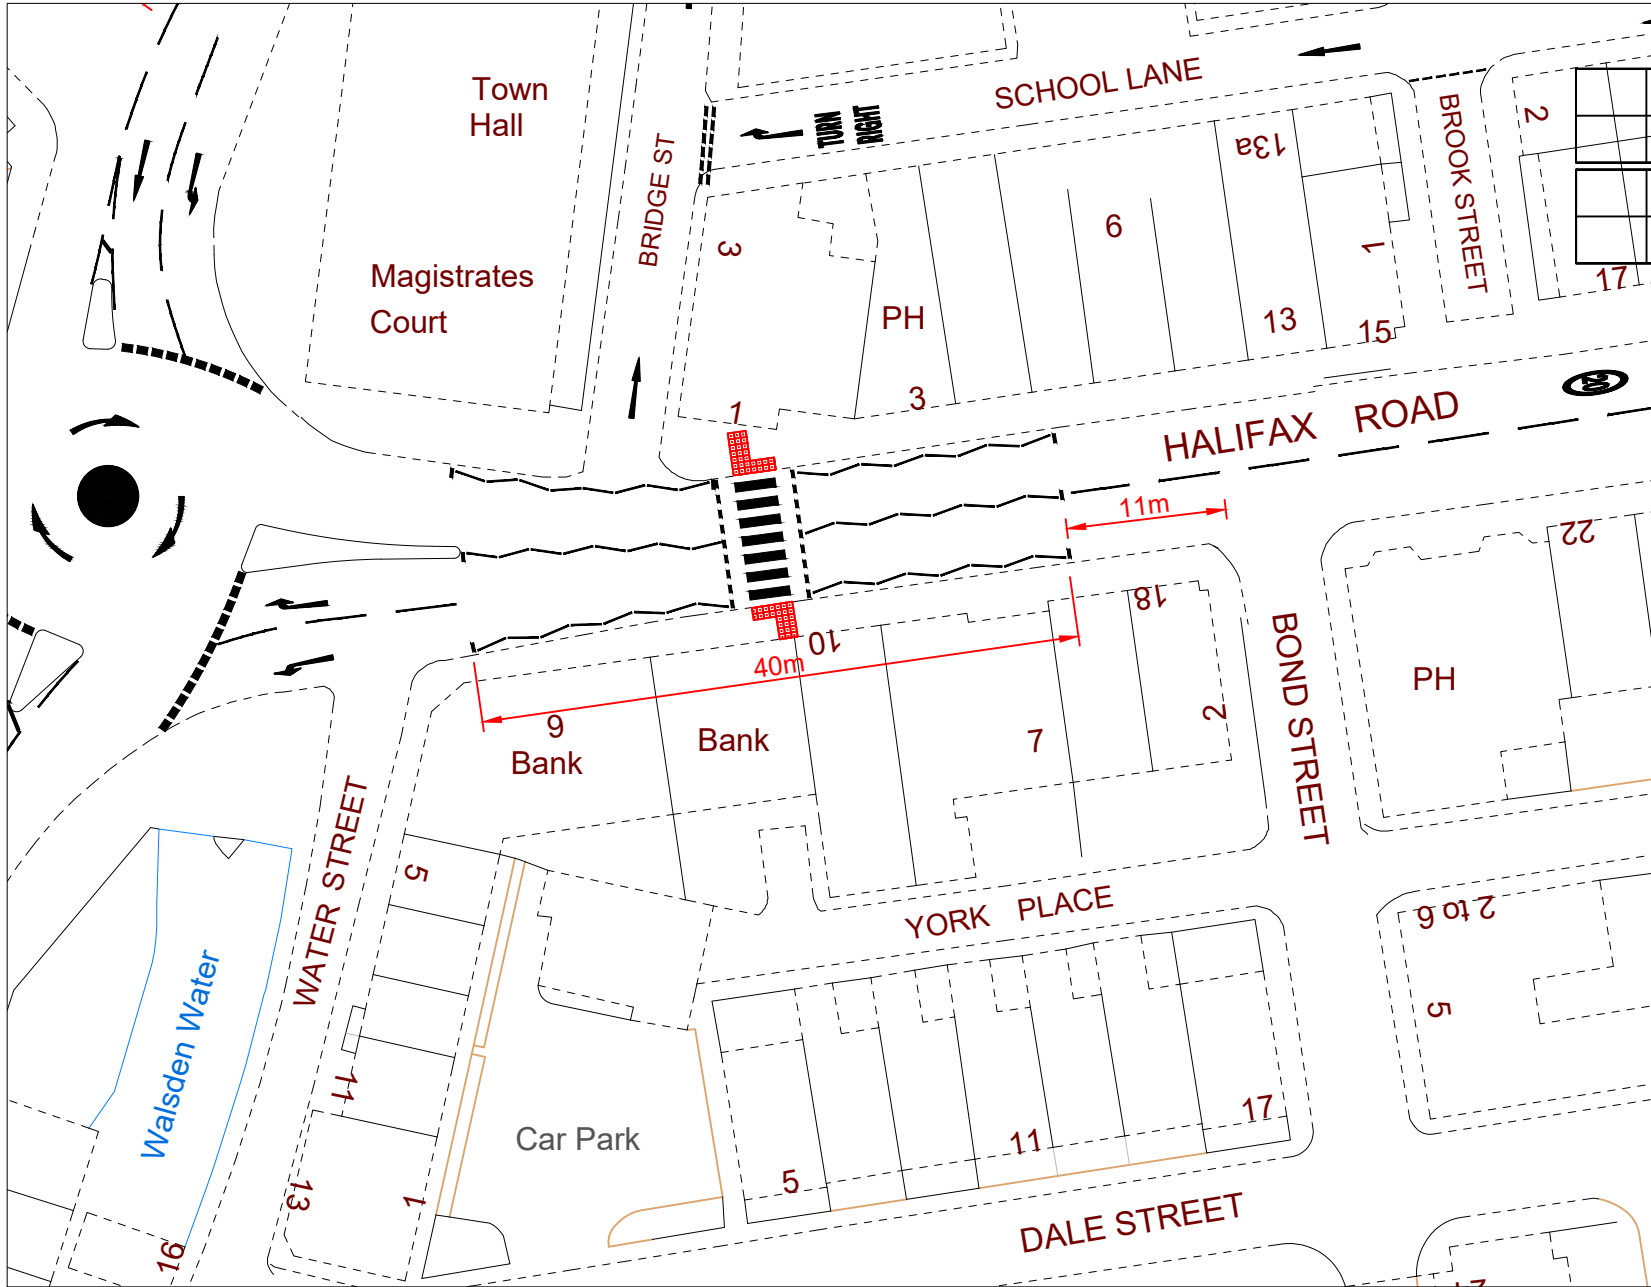

REV.	DATE	REVISION DETAILS	DRN.	CHKD.	APPRD.
PROJECT TITLE					
CIP Phase 1 - Pedestrian Crossings					
DRAWING TITLE					
A646 Halifax Road, Todmorden Zebra Crossing (Town Hall)					
Calderdale Council			Adrian Gill ASSISTANT DIRECTOR STRATEGIC INFRASTRUCTURE TOWN HALL HALIFAX HAT 114		
OFFICE PROJECT NUMBER			DRAWING STATUS		
DESCRIPTION	DWG. SIZE	DRWN. TZ	CHECKED	APPROVED	DATE
SCALE	1:500	DRWING NUMBER	72/1347/100/01		REVISION