


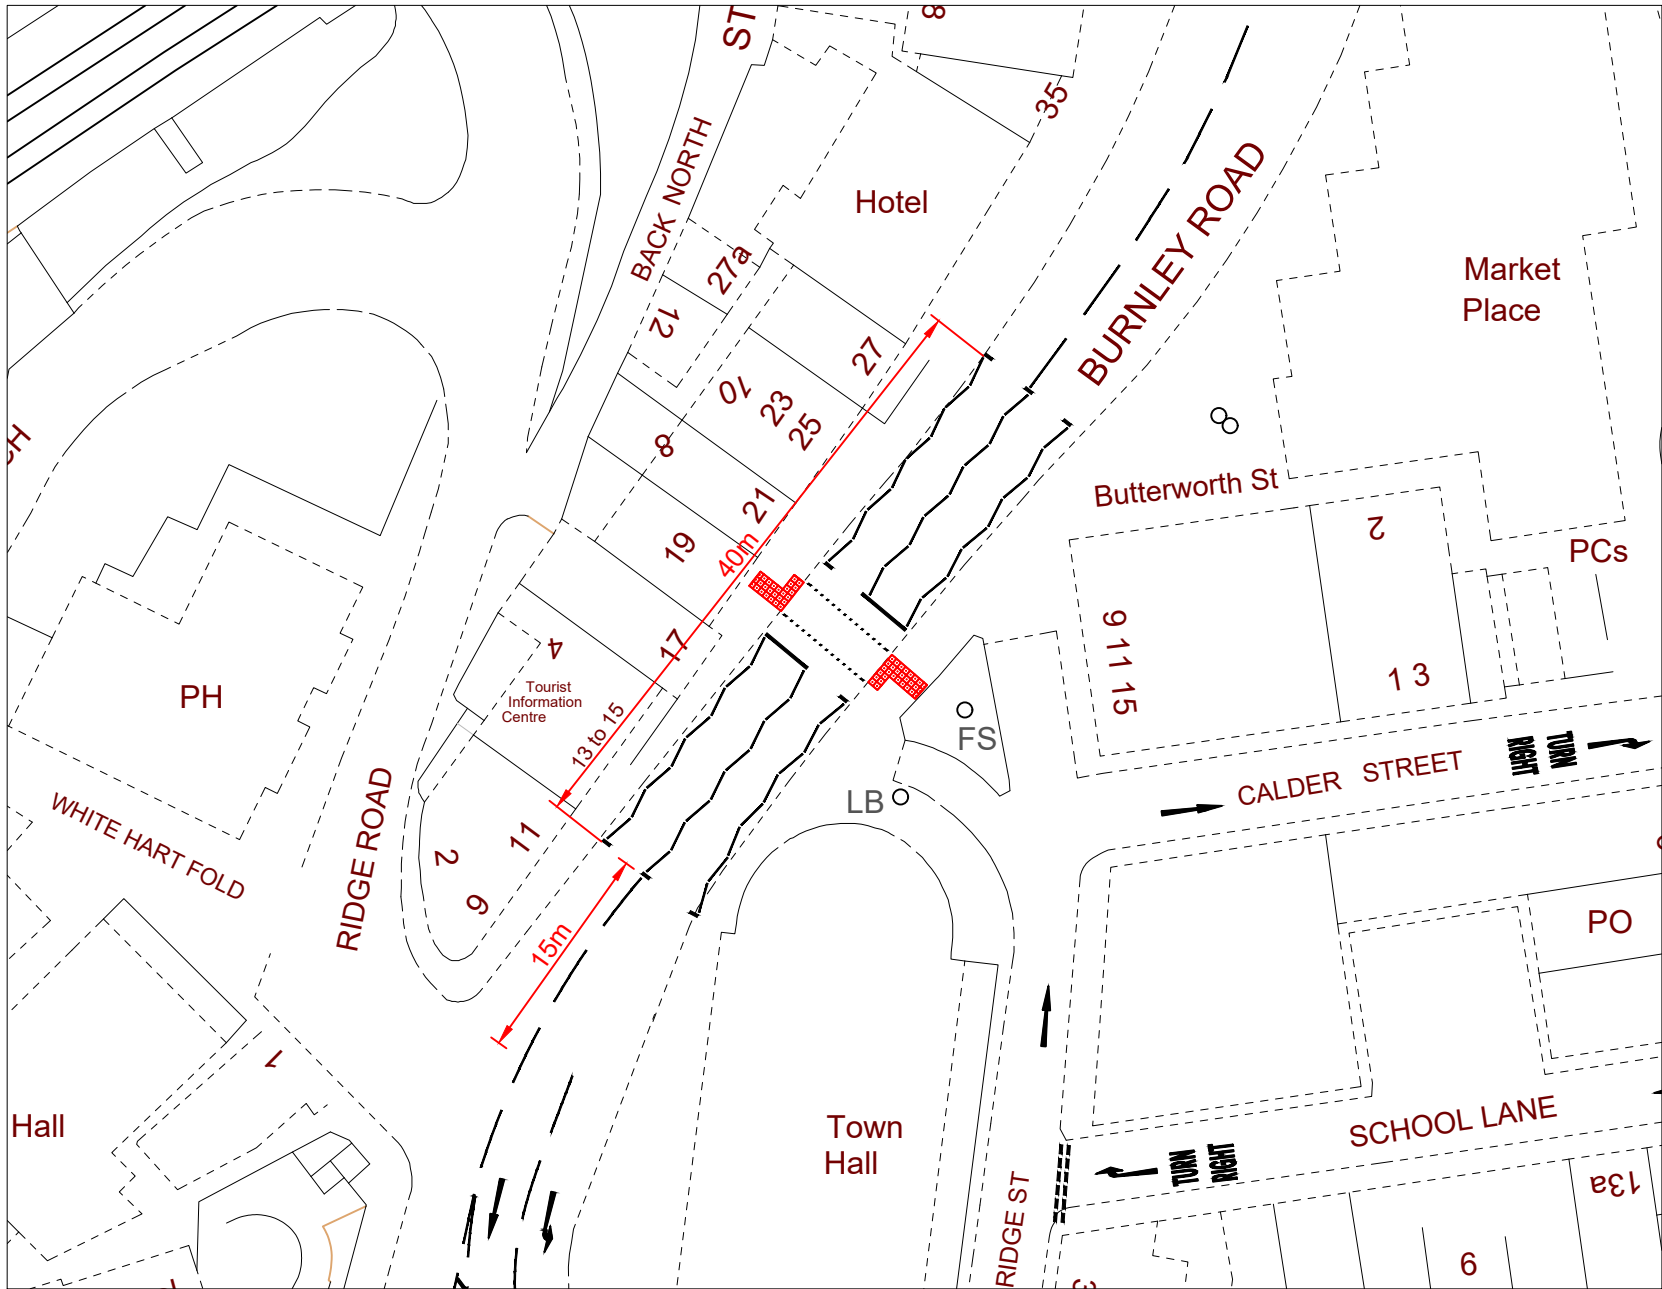

REV.	DATE	REVISION DETAILS	DRAWN	CHECKED	APPROVED
PROJECT TITLE					
CIP Phase 1 - Pedestrian Crossings					
DRAWING TITLE					
A646 Burnley Road, Todmorden Puffin Crossing					
Calderdale Council			Addison Gill ASSISTANT DIRECTOR STRATEGIC INFRASTRUCTURE TOWN HALL HALIFAX HAT 114		
OFFICE PROJECT NUMBER			DRAWING STATUS		
DESCRIPTION	DWG. SIZE	DRAWN	CHECKED	APPROVED	DATE
	A4	TZ			4/23
SCALE	DRAWING NUMBER		REVISION		
1:500	72/1347/100/02				