


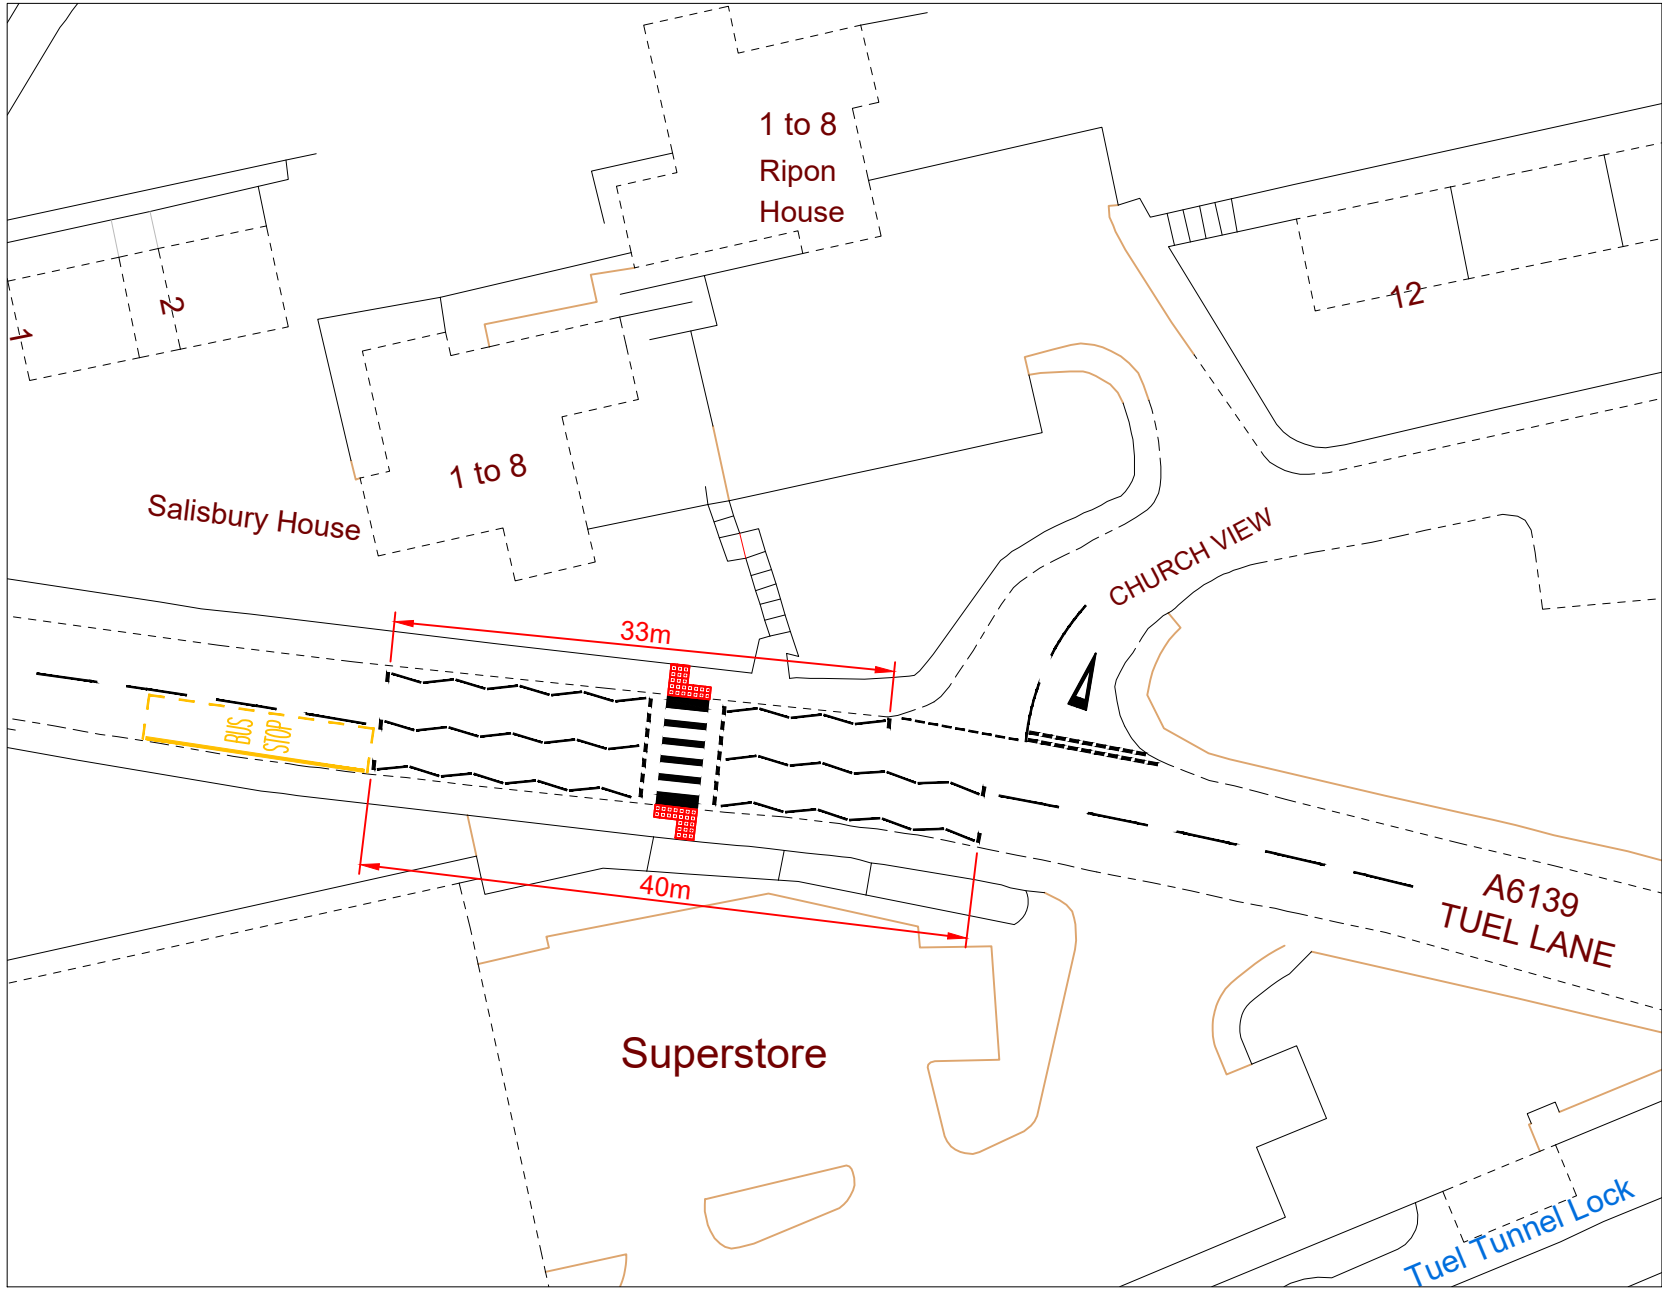

REV.	DATE	REVISION DETAILS	DRN.	CHKD.	APPRD.
PROJECT TITLE					
CIP Phase 1 - Pedestrian Crossings					
DRAWING TITLE					
A6139 Tuel Lane, Sowerby Bridge Zebra Crossing					
Calderdale Council			Adden Gill ASSISTANT DIRECTOR STRATEGIC INFRASTRUCTURE TOWN HALL HALIFAX HAT 114		
OFFICE PROJECT NUMBER			DRAWING STATUS		
DESCRIPTION	DWG. SIZE	DRWN.	CHECKED	APPROVED	DATE
	A4	TZ			4/23
SCALE	DRAWING NUMBER		REVISION		
1:500	72/1347/100/05				