


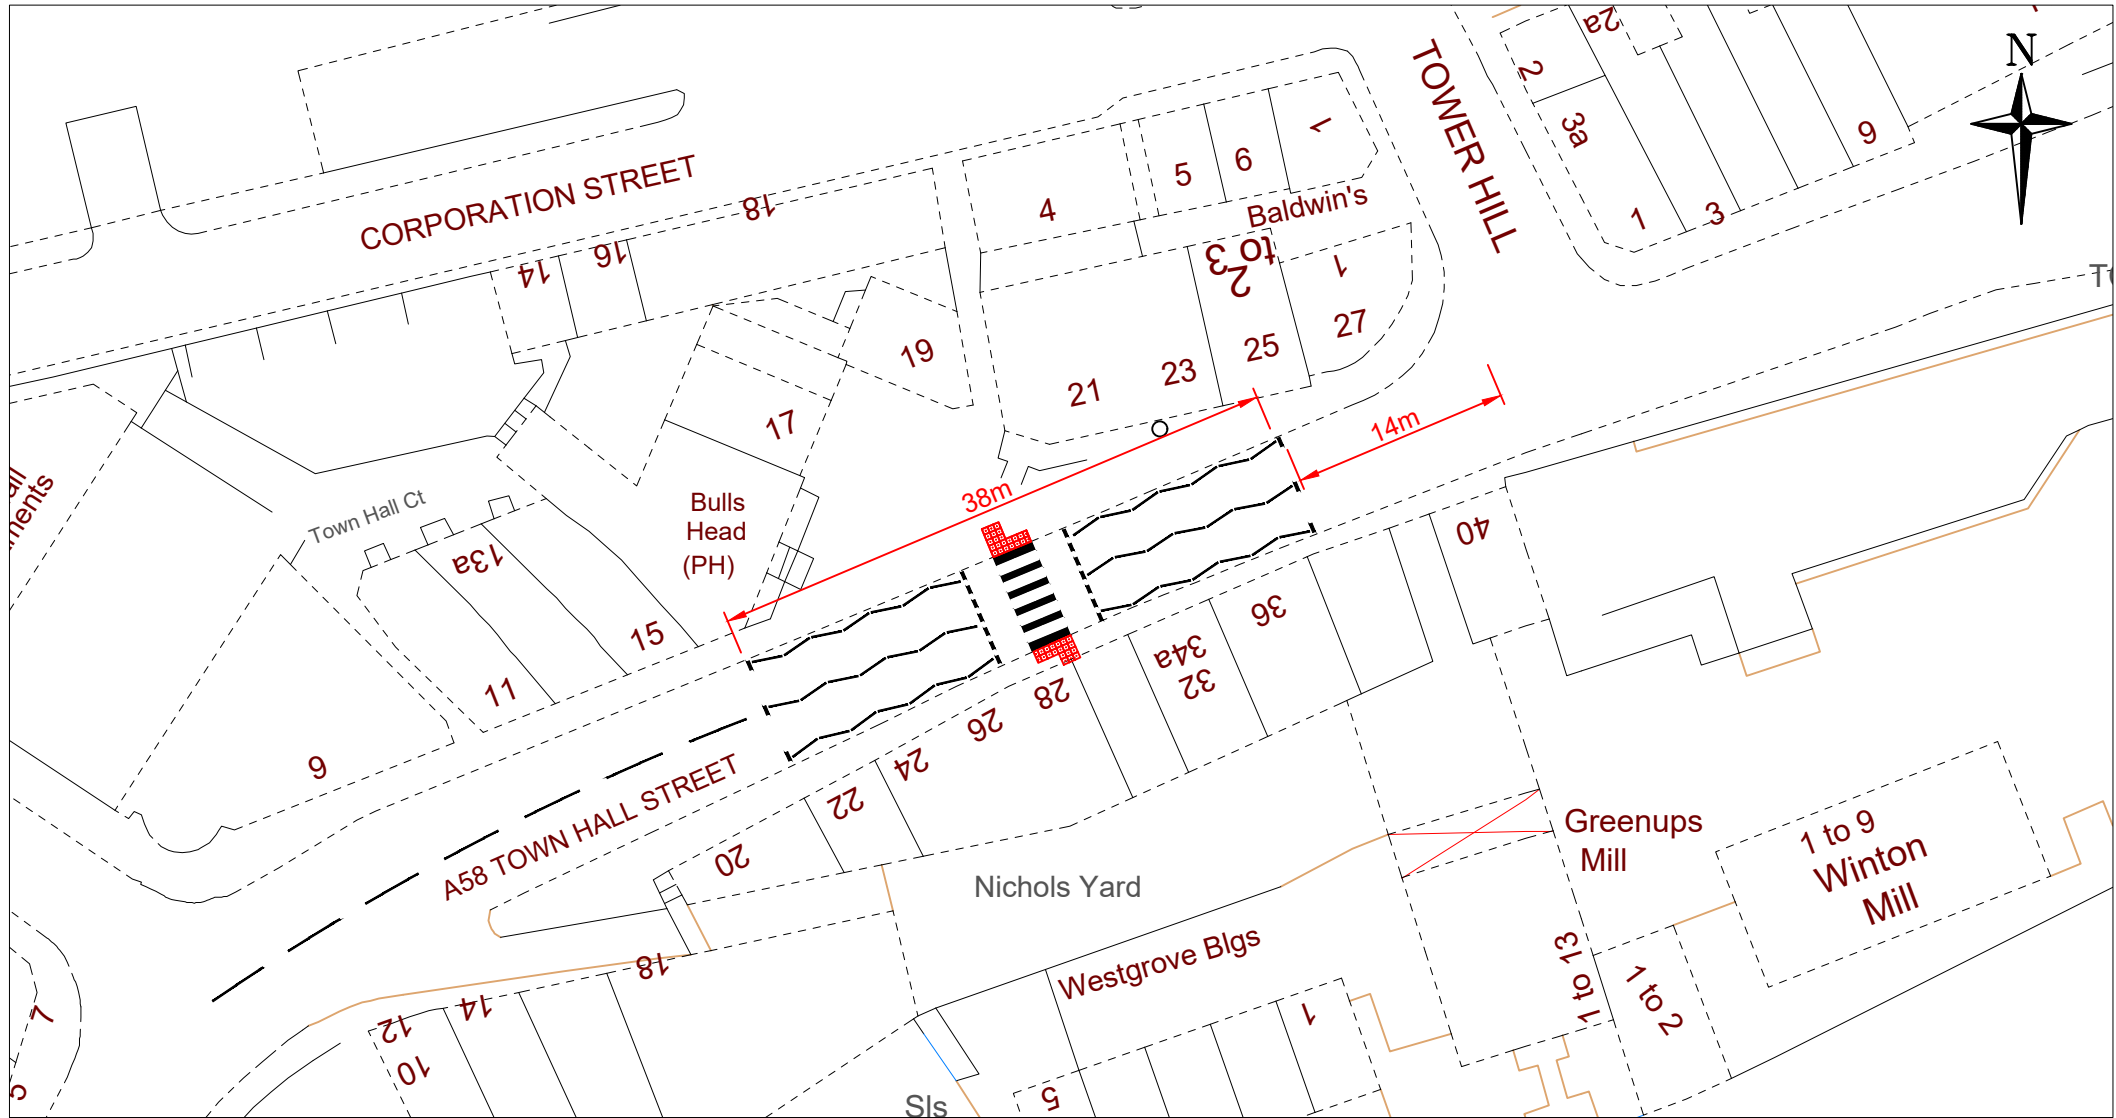

REV.	DATE	REVISION DETAILS			DRN. CHRG. APPRD.
PROJECT TITLE					
CIP Phase 1 - Pedestrian Crossings					
DRAWING TITLE					
A58 Town Hall Street, S Bridge - Zebra Crossing					
			Adrian Gill ASSISTANT DIRECTOR STRATEGIC INFRASTRUCTURE TOWN HALL HALIFAX HAT 114		
OFFICE PROJECT NUMBER			DRAWING STATUS		
DESCRIPTION	DRG. SIZE	DRWN. TZ	CHECKED	APPROVED	DATE
	A4				4/23
SCALE		DRAWING NUMBER		REVISION	
1:500		72/1347/100/07			