


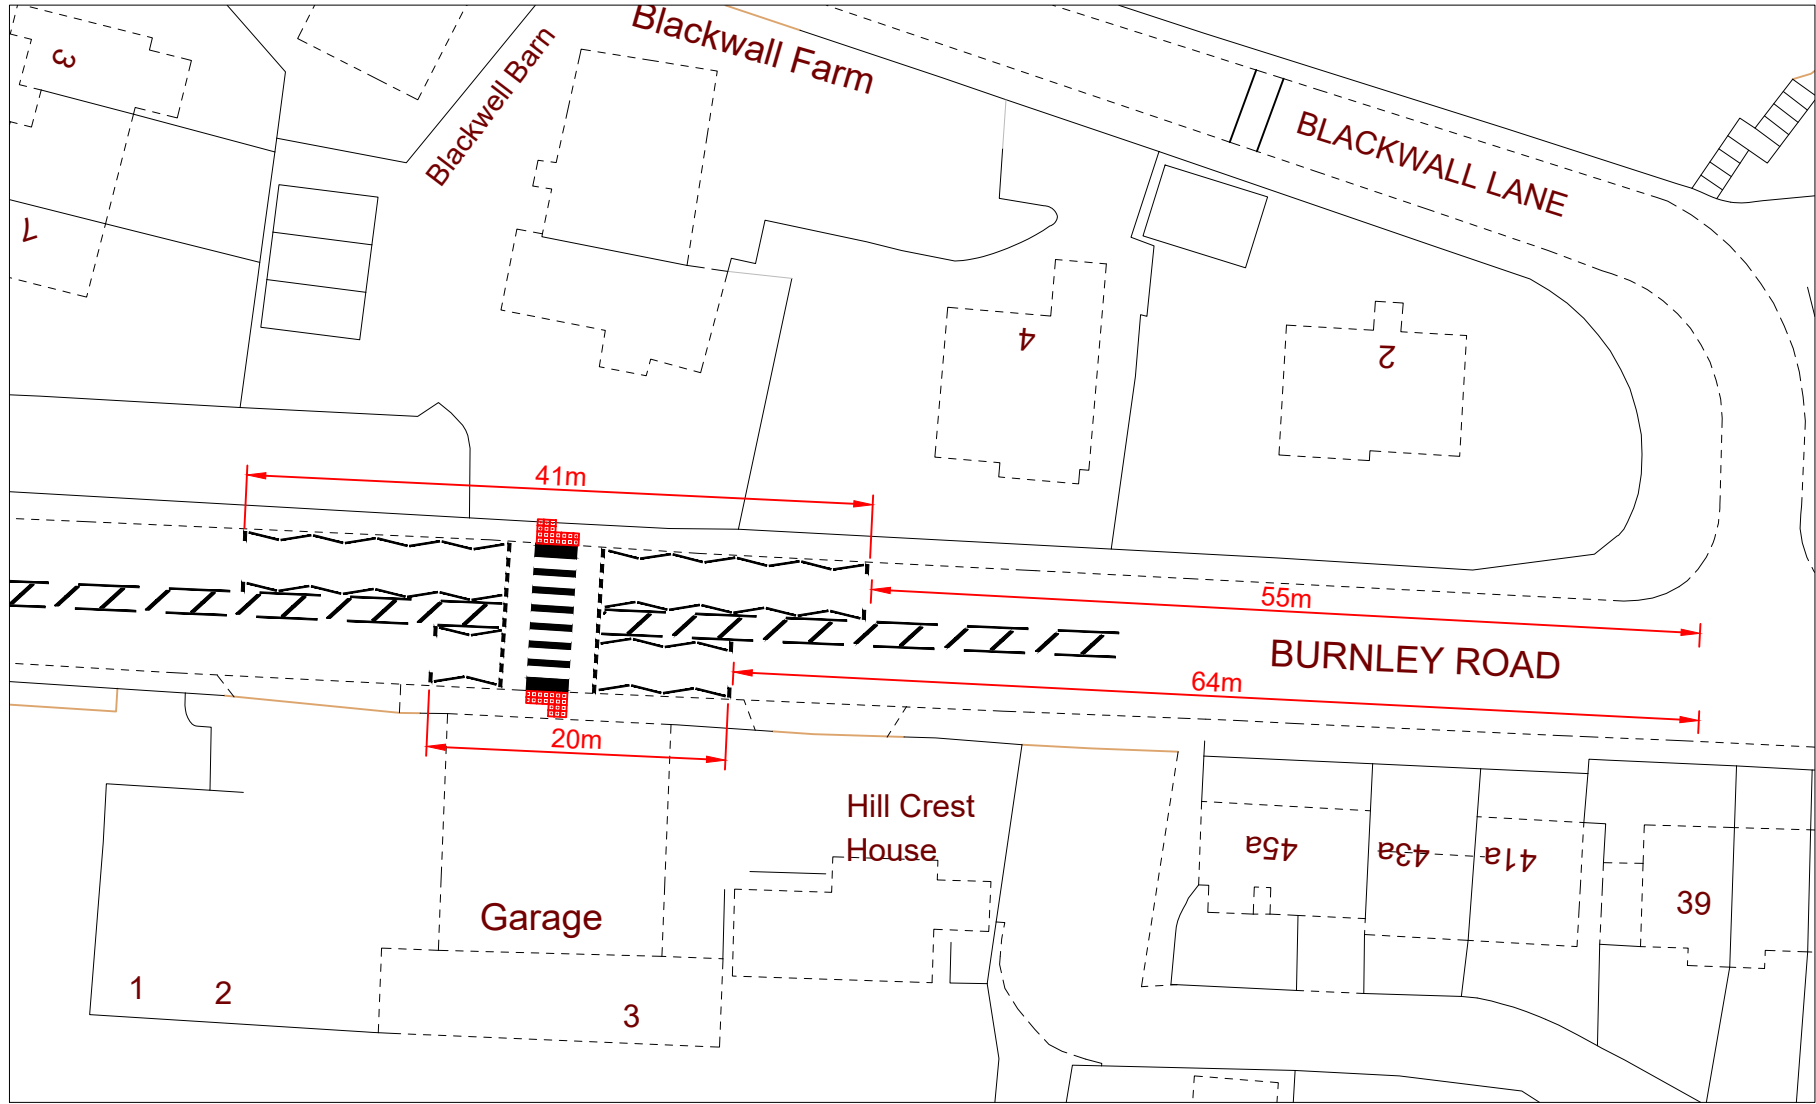

REV.		DATE		REVISION DETAILS		DRAWN	CHKD.	APPROD.
PROJECT TITLE								
CIP Phase 1 - Pedestrian Crossings								
DRAWING TITLE								
A646 Burnley Road Sowerby Bridge Zebra Crossing								
						Adrian Gill ASSISTANT DIRECTOR STRATEGIC INFRASTRUCTURE TOWN HALL HALIFAX HAT 11U		
OFFICE PROJECT NUMBER						DRAWING STATUS		
DESCRIPTION	DWG. SIZE	DRAWN		CHECKED	APPROVED	DATE		
SCALE	A4	TZ				4/23		
		DRAWING NUMBER				REVISION		
1:500		72/1347/100/08						