


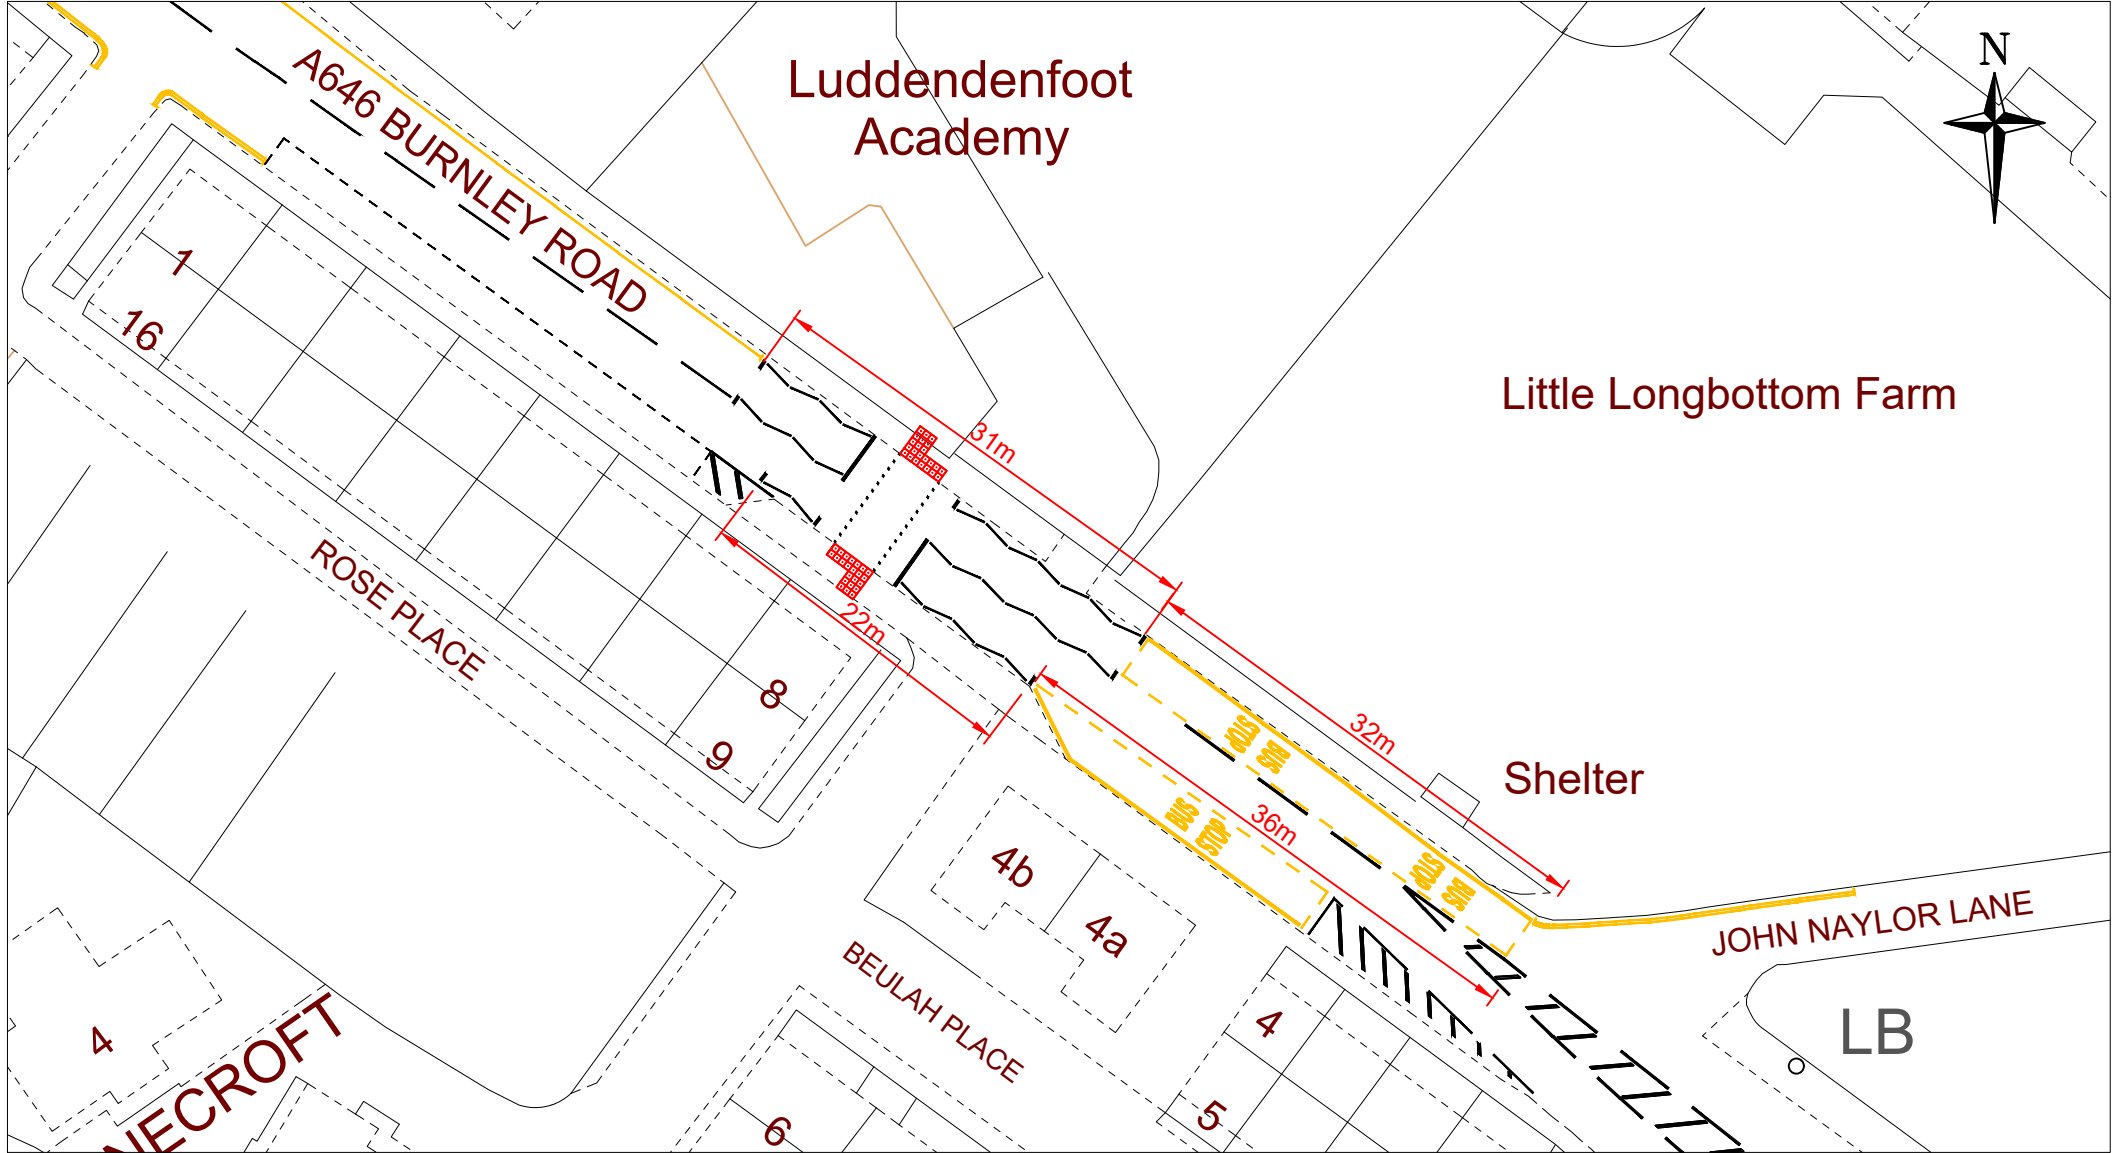

REV.	DATE	REVISION DETAILS	DRN.	CHKD.	APPRD.
PROJECT TITLE					
CIP Phase 1 - Pedestrian Crossings					
DRAWING TITLE					
A646 Burnley Road, Luddenden Foot Puffin Crossing					
Calderdale Council			Adrian Gill ASSISTANT DIRECTOR STRATEGIC INFRASTRUCTURE TOWN HALL HALIFAX HAT 114		
OFFICE PROJECT NUMBER			DRAWING STATUS		
DESCRIPTION	DRG. SIZE	DRN.	CHKD.	APPRD.	DATE
	A4	TZ			4/23
SCALE	DRAWING NUMBER		REVISION		
1:500	72/1347/100/09				