


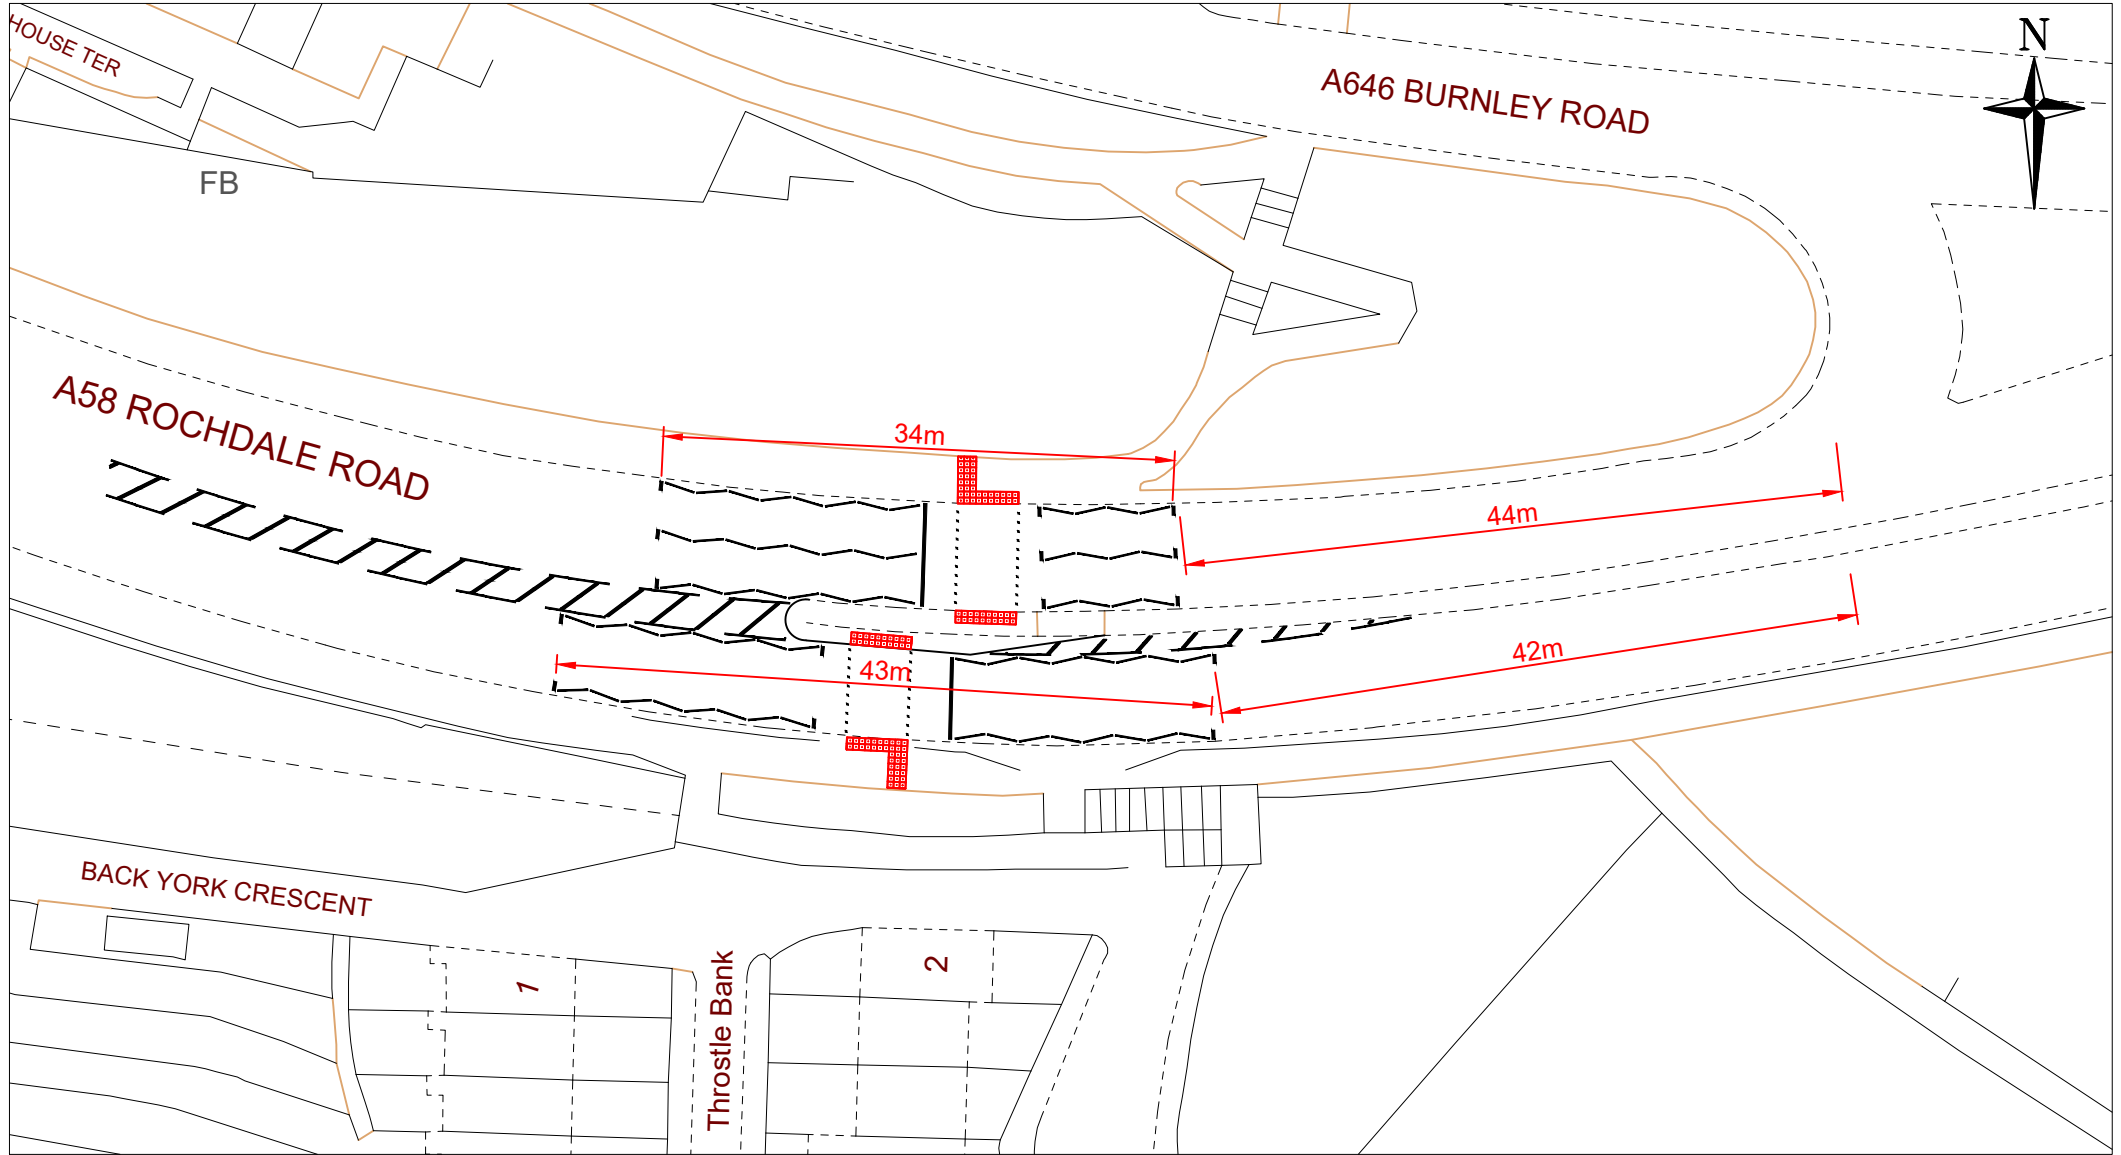

REV.	DATE	REVISION DETAILS	DRN.	CHKD.	APPRD.
PROJECT TITLE					
CIP Phase 1 - Pedestrian Crossings					
DRAWING TITLE					
A58 Rochdale Road, King Cross Toucan Crossing					
			Adrian Gill ASSISTANT DIRECTOR STRATEGIC INFRASTRUCTURE TOWN HALL HALFAX HAT 114		
OFFICE PROJECT NUMBER			DRAWING STATUS		
DESCRIPTION	DWG. SIZE	DRWN. TZ	CHECKED	APPROVED	DATE
SCALE	1:500	DRIVING NUMBER	72/1347/100/10		REVISION