


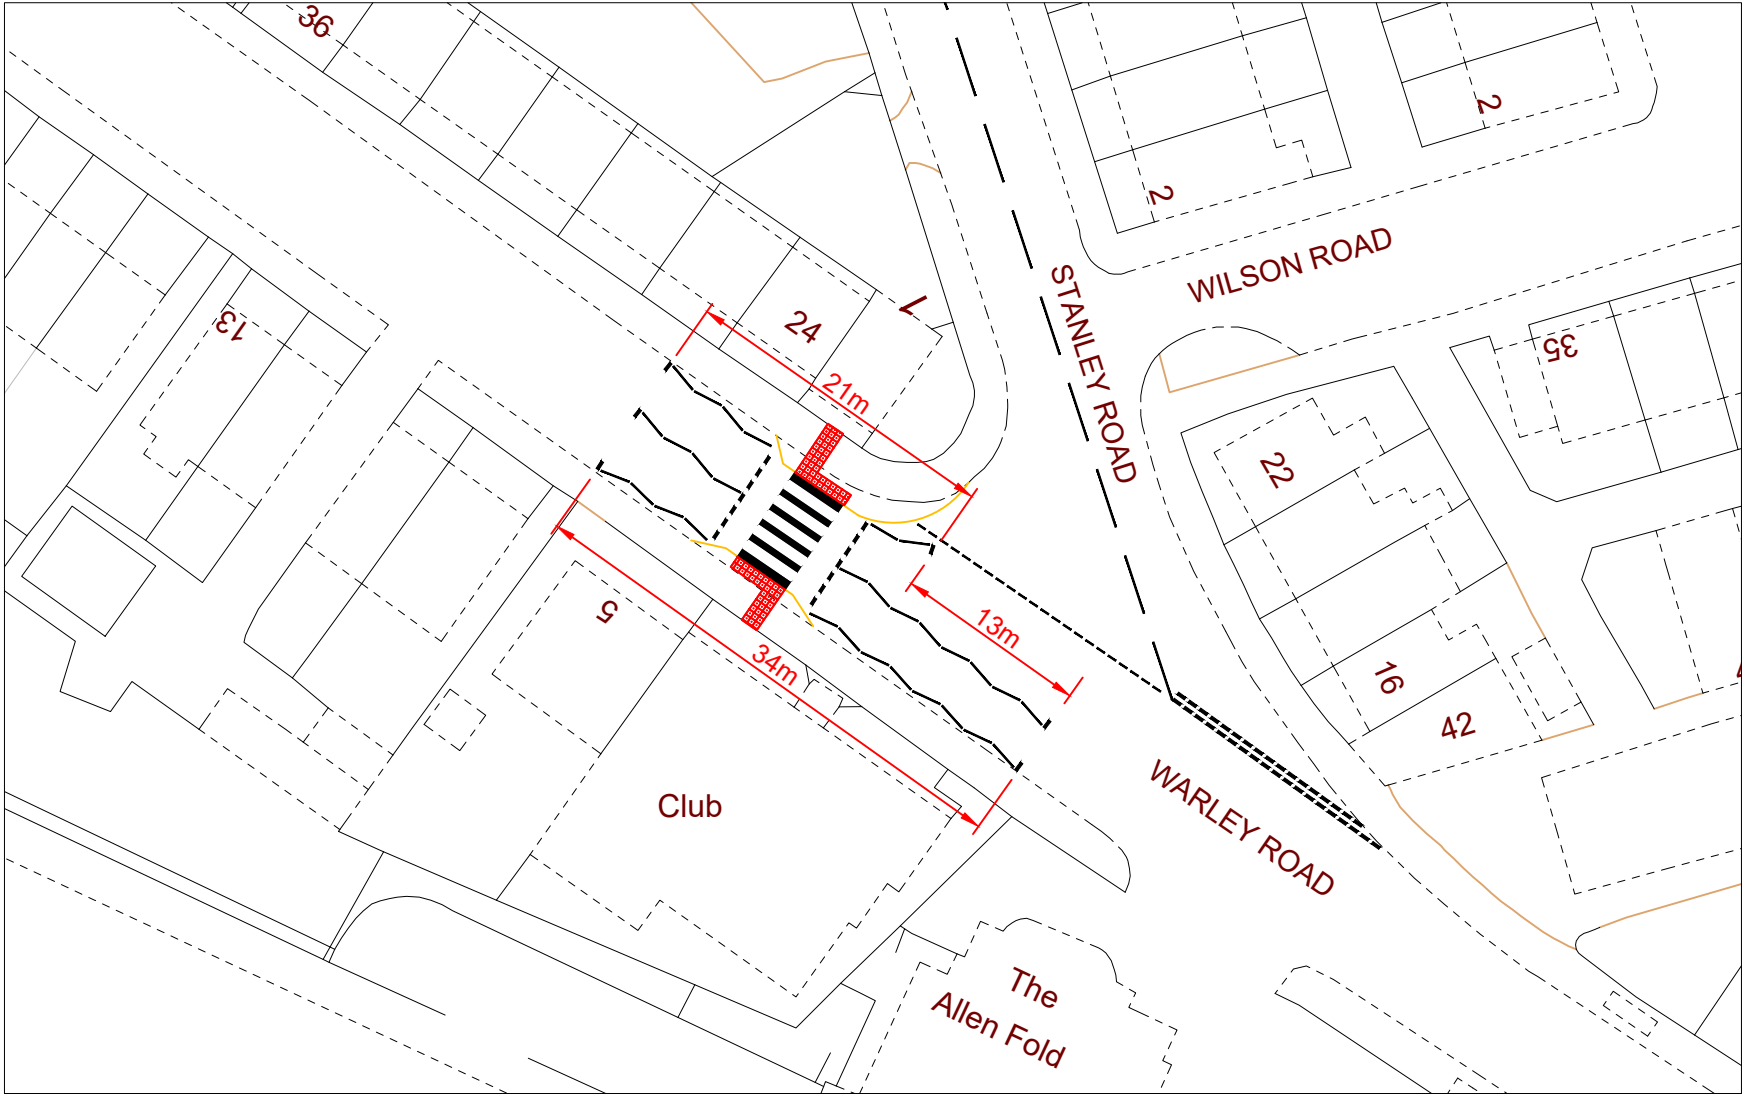

REV.	DATE	REVISION DETAILS			DRN. CHNG. APPRD.
PROJECT TITLE					
CIP Phase 1 - Pedestrian Crossings					
DRAWING TITLE					
Warley Road, King Cross Zebra Crossing					
			Adden Gill ASSISTANT DIRECTOR STRATEGIC INFRASTRUCTURE TOWN HALL HALIFAX HAT 11U		
OFFICE PROJECT NUMBER			DRAWING STATUS		
DESCRIPTION	DWG. SIZE	DRWN. TZ	CHECKED	APPROVED	DATE
	A4				4/23
SCALE		DRAWING NUMBER			REVISION
1:500		72/1347/100/11			