



100
Millimetres
10
0
DO NOT SCALE

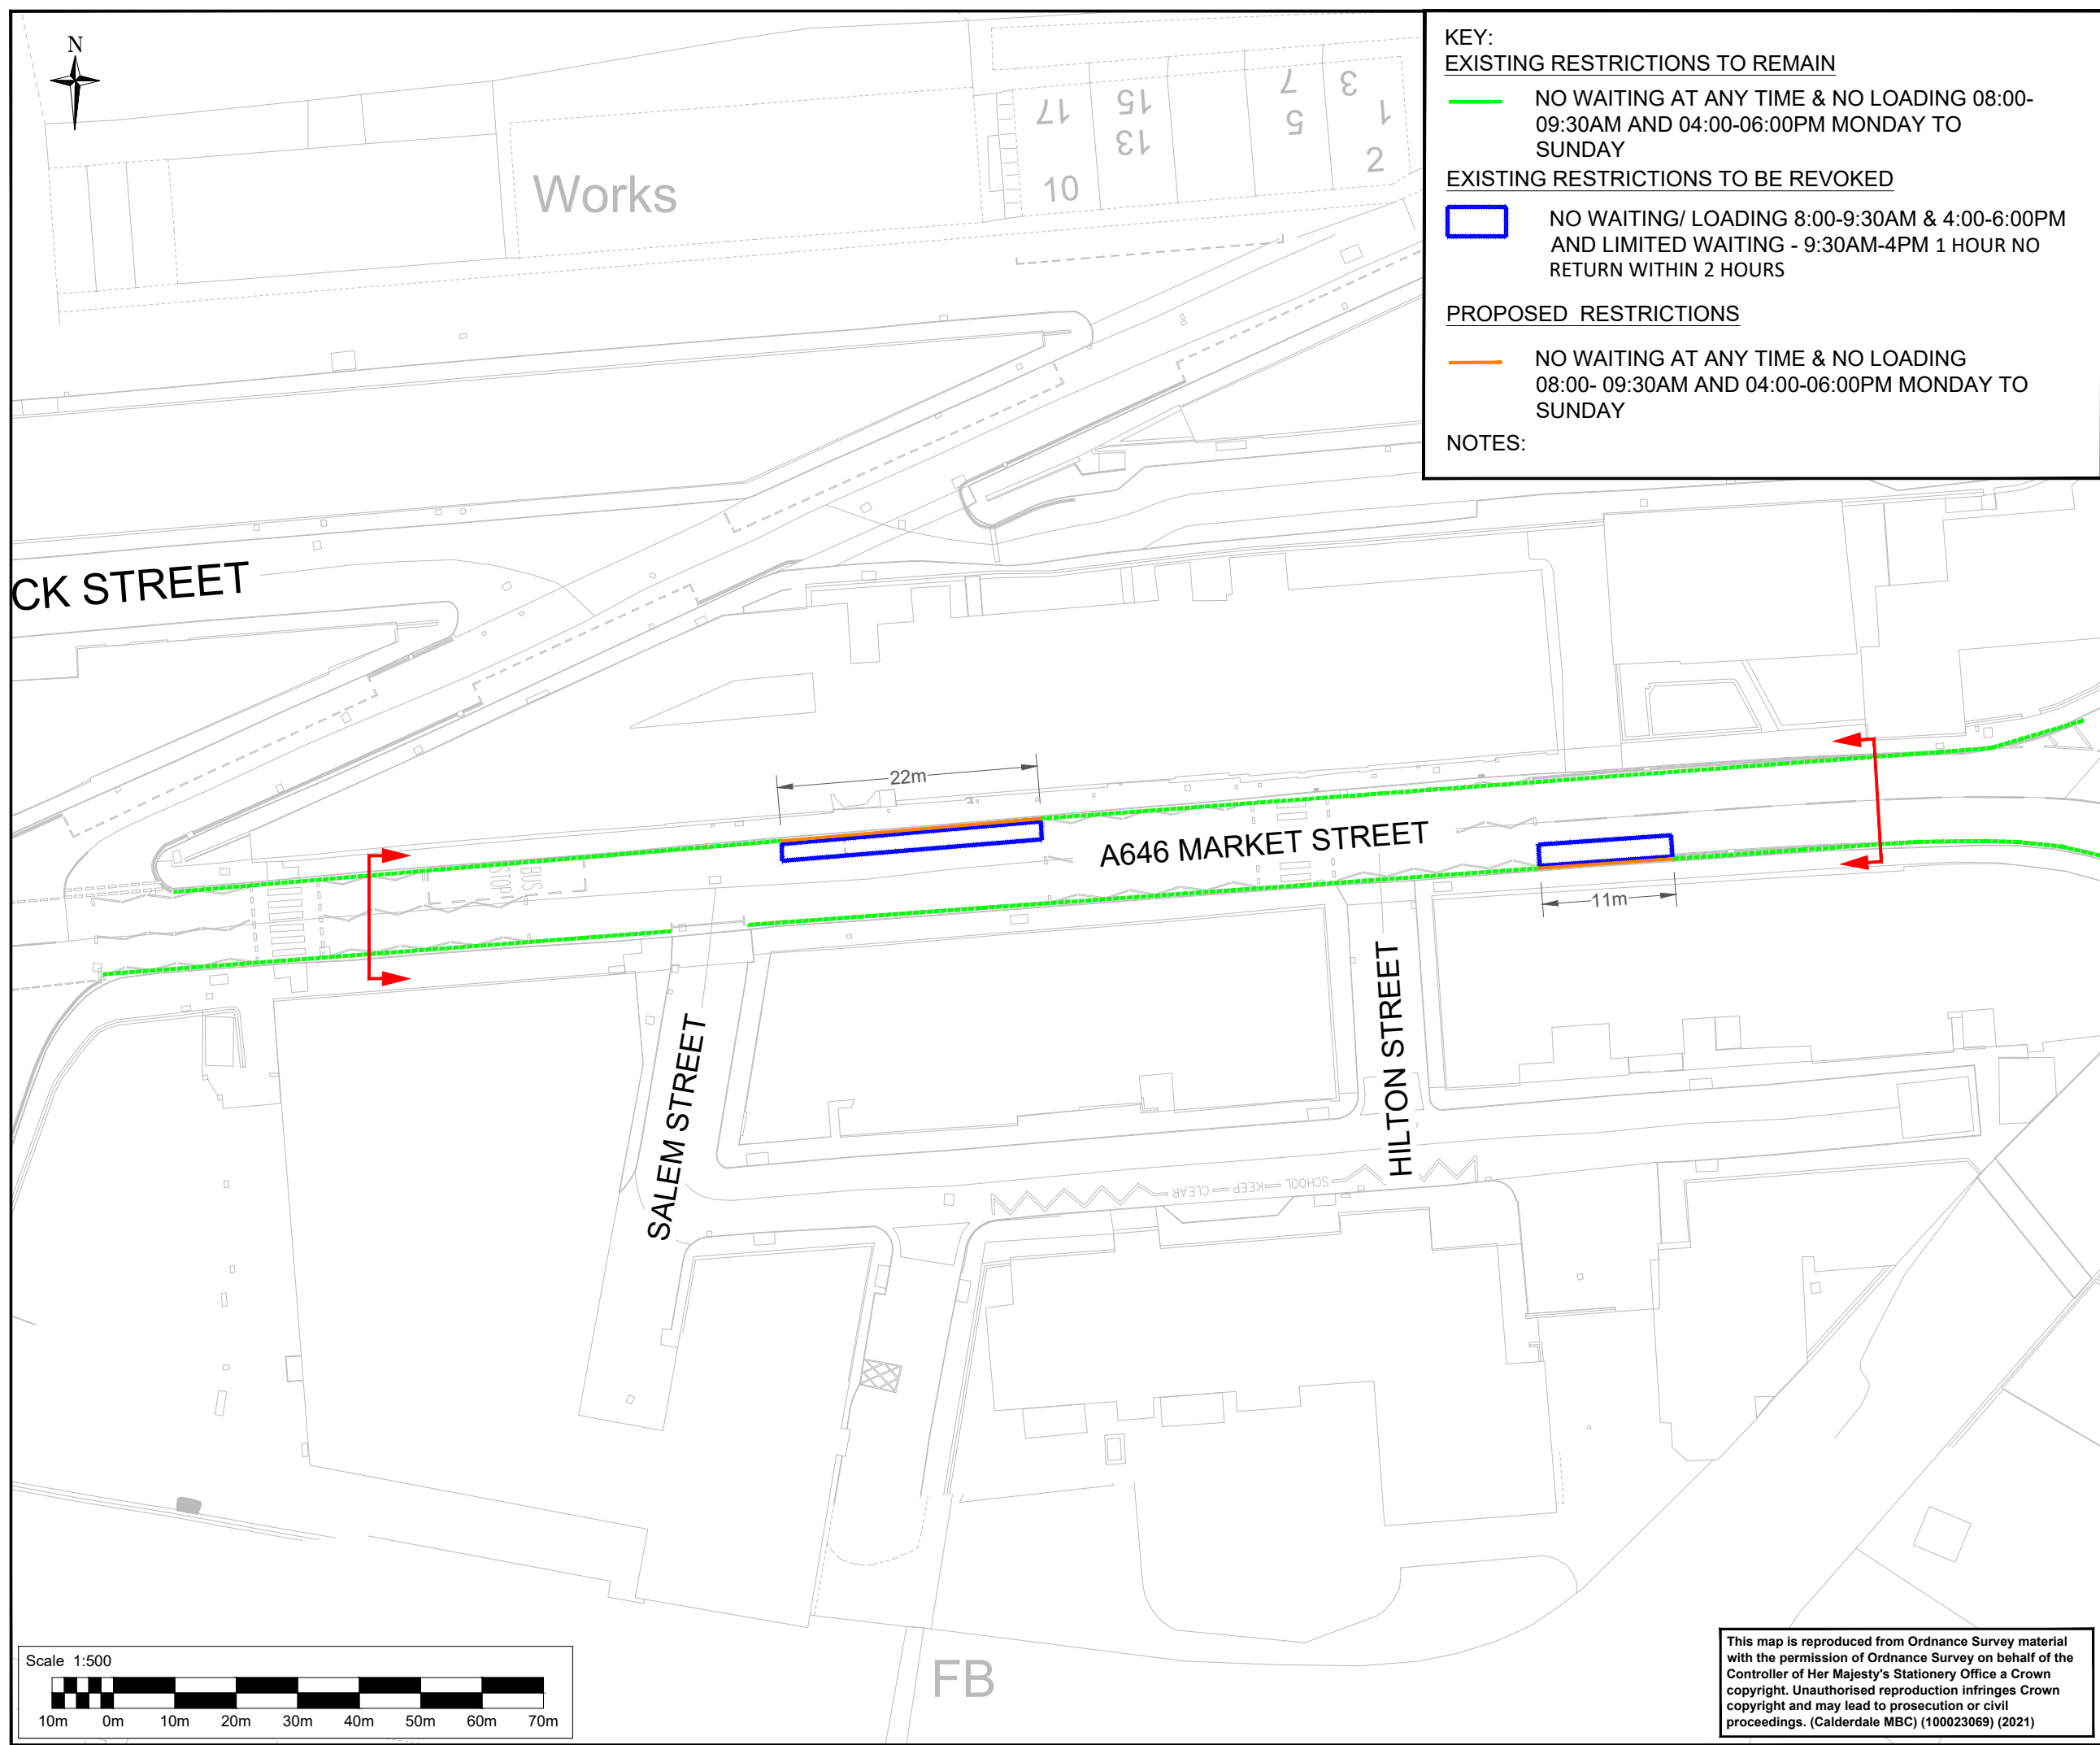

KEY:
EXISTING RESTRICTIONS TO REMAIN
— NO WAITING AT ANY TIME & NO LOADING 08:00-09:30AM AND 04:00-06:00PM MONDAY TO SUNDAY
EXISTING RESTRICTIONS TO BE REVOKED
□ NO WAITING/ LOADING 8:00-9:30AM & 4:00-6:00PM AND LIMITED WAITING - 9:30AM-4PM 1 HOUR NO RETURN WITHIN 2 HOURS
PROPOSED RESTRICTIONS
— NO WAITING AT ANY TIME & NO LOADING 08:00- 09:30AM AND 04:00-06:00PM MONDAY TO SUNDAY
NOTES:

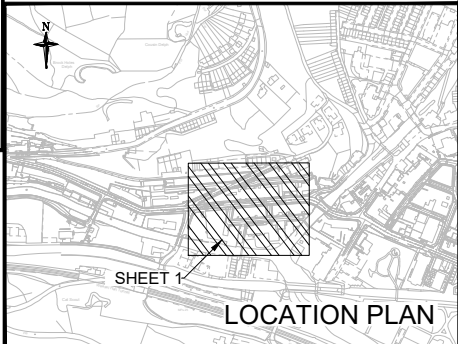

SAFETY, HEALTH AND ENVIRONMENTAL INFORMATION
In addition to the hazards/risks normally associated with the types of work detailed on this drawing, note the following significant residual risks (Reference shall also be made to the design hazard log).

Construction
NONE

Maintenance / Cleaning
NONE

Use
NONE

Decommissioning / Demolition
NONE

Status	Revision	Drawn	Checked	Reviewed	Authorised	Issue Date
Description TRO ORDER						
Status	Revision	Drawn	Checked	Reviewed	Authorised	Issue Date
A1	C01	CW	LT	SR	RM	23/03/21
Description FOR ISSUE						
Status	Revision	Drawn	Checked	Reviewed	Authorised	Issue Date
A1	C02	AF	LT	SR	RM	13/04/21
Description ISSUED FOR APPROVAL						
Status	Revision	Drawn	Checked	Reviewed	Authorised	Issue Date
A1	C03	GS	PW	SR	RM	20/08/21
Description For Construction						
Status	Revision	Drawn	Checked	Reviewed	Authorised	Issue Date
A1	C04	HK	PW	SR	RM	19/11/21
Drawing Suitability						Status
APPROVED - PUBLISHED						A1
 Woodcote Grove Ashley Road Epsom Surrey KT18 5BW Tel: +44 (0)1372 726140 Fax: +44 (0)1372 740055 www.atkinsglobal.com						
Client 						
Project Title CALDERDALE MBC - CIP						
Drawing Title A646 - HEBDEN BRIDGE MARKET STREET TRO PROPOSALS SHEET 1 OF 1						
Drawing Number Project CMBCCIP - ATK - LTR - Location A646HEB - DR - ZL - 000012						
Original Size: A3	Scale: 1:500	Project Ref. No: 5186038	Sheet: 1 of 1	Rev: C04		