


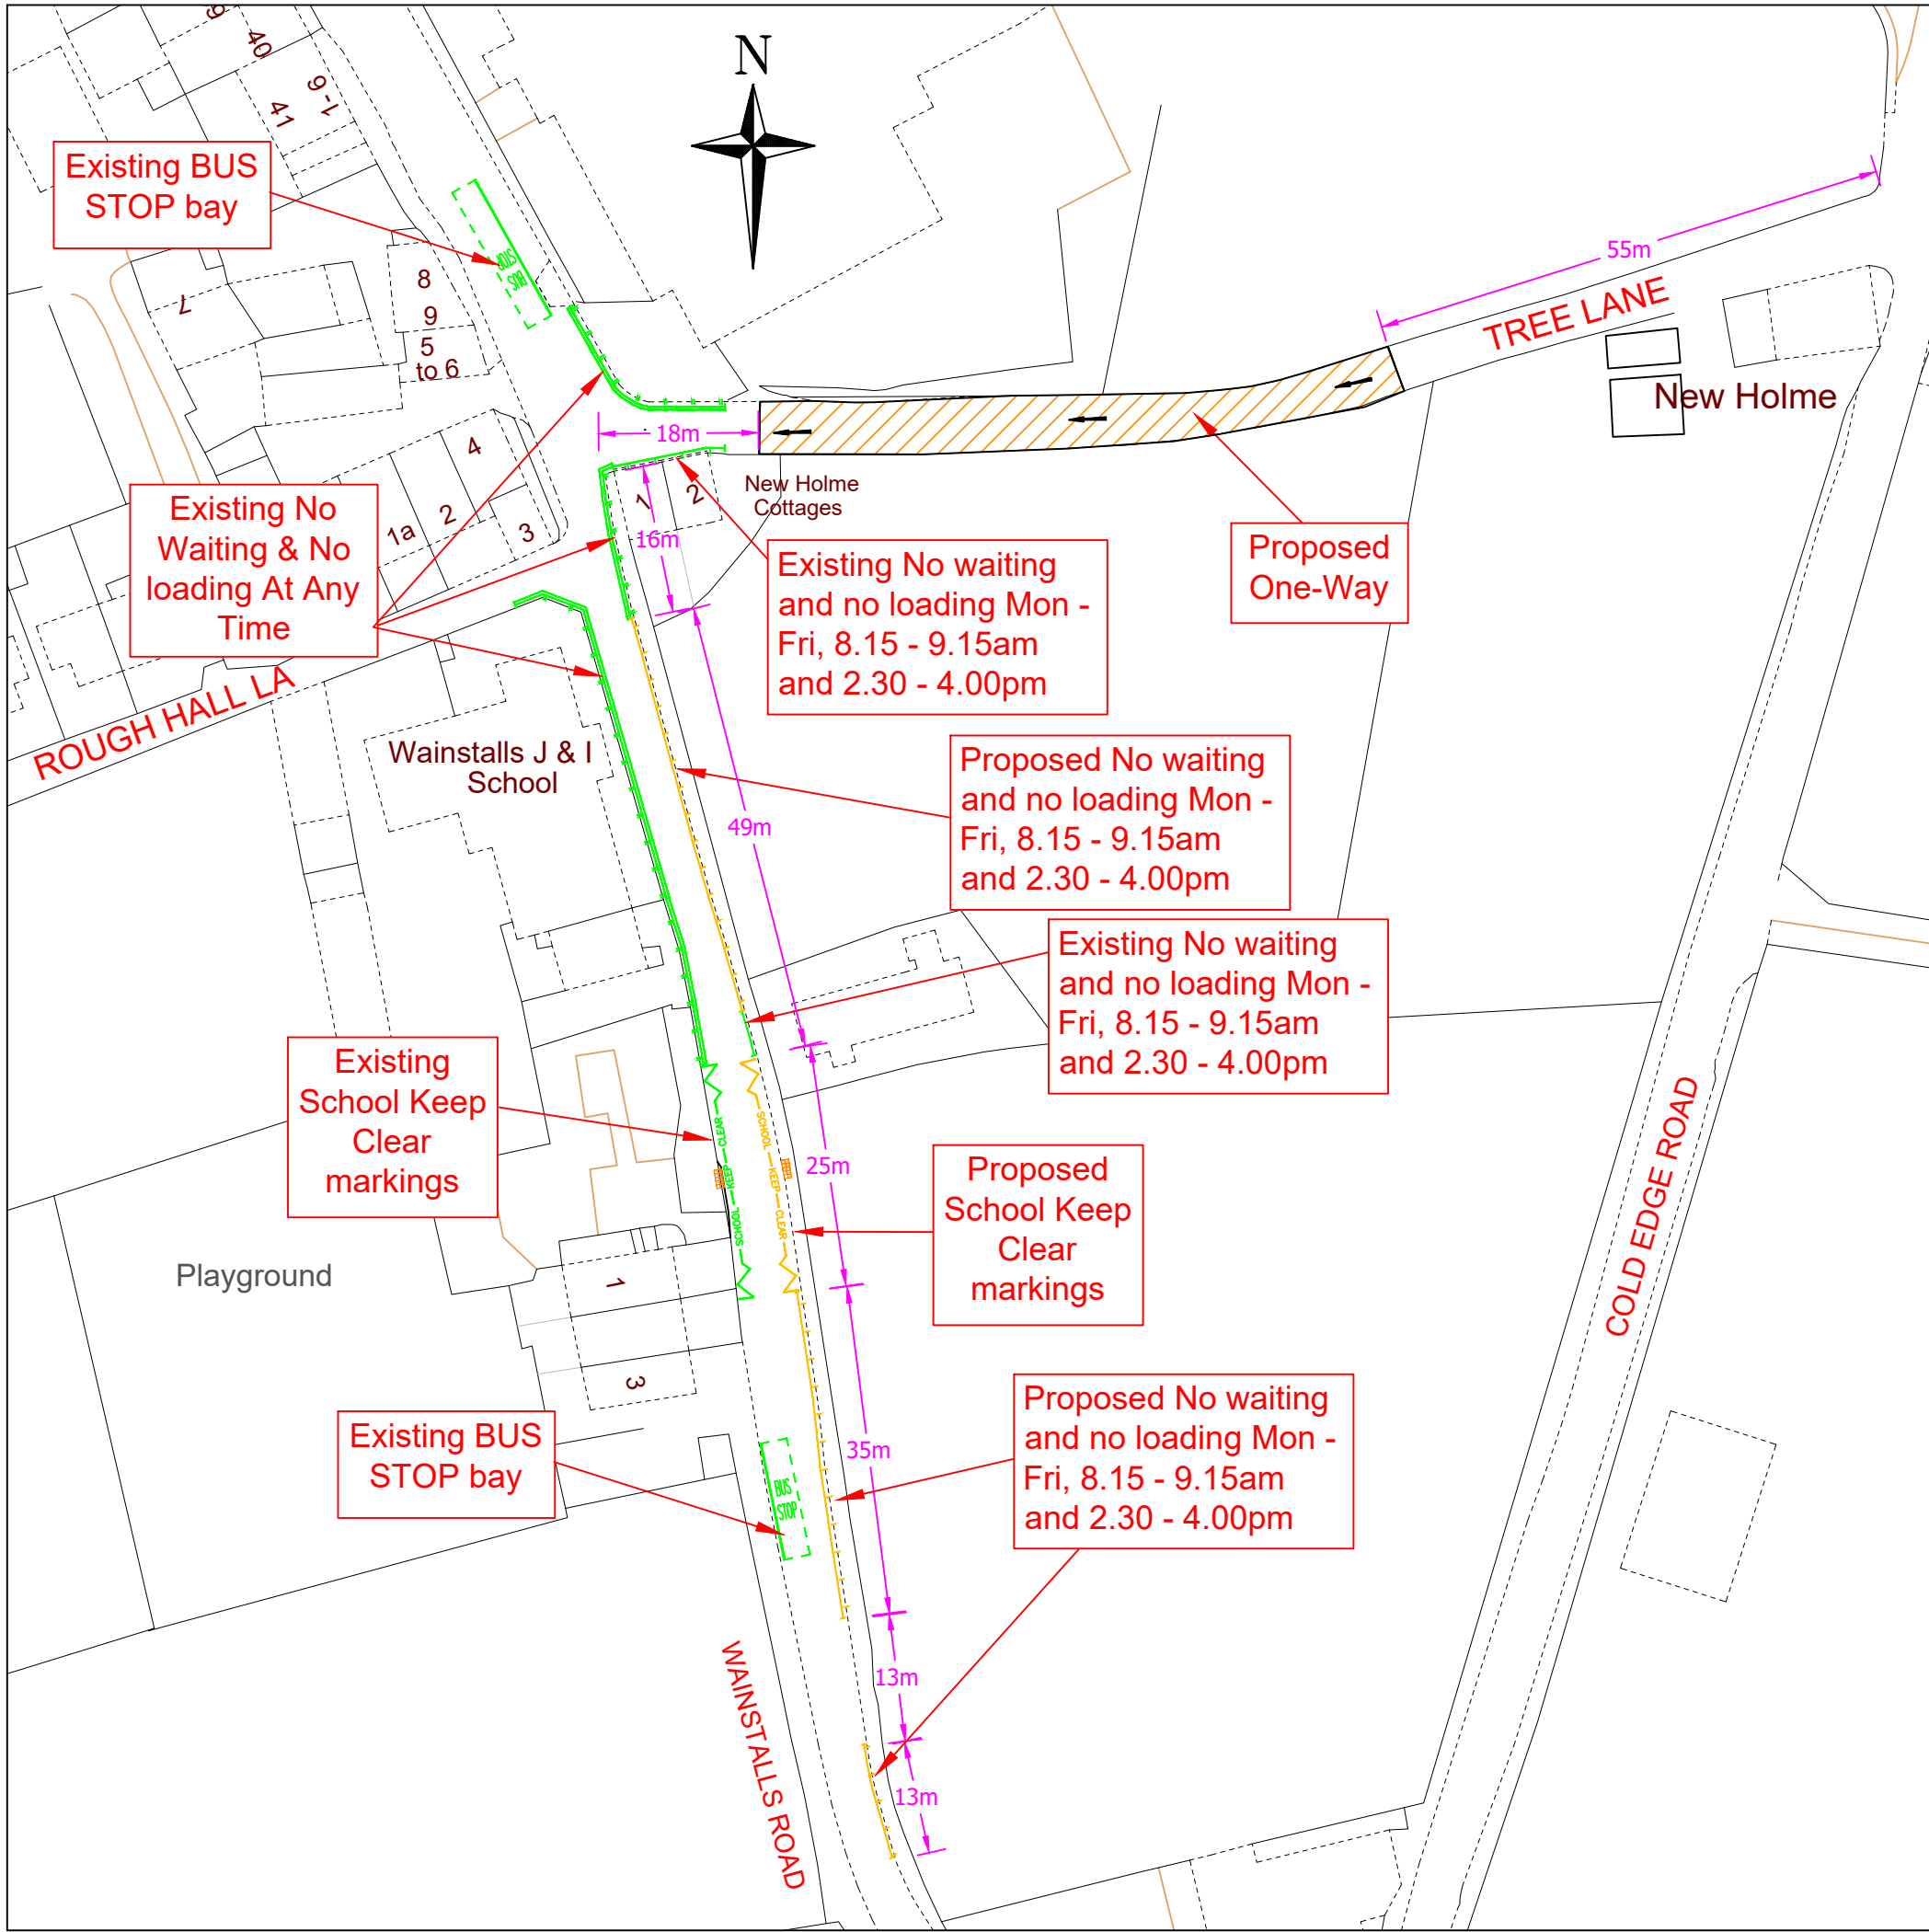

**DRAWING No.**

This map is reproduced from Ordnance Survey material with the permission of Ordnance Survey on behalf of the Controller of Her Majesty's Stationery Office © Crown copyright. Unauthorised reproduction infringes Crown copyright and may lead to prosecution or civil proceedings. (Calderdale MBC) (100023069) (2023)

**KEY**

Proposed No waiting and no loading Mon - Fri, 8.15 - 9.15am and 2.30 - 4.00pm

Proposed School Keep Clear - No stopping on clearway marking Mon - Fri, 8am - 5pm

Proposed One Way road

Markings in green are existing restrictions to remain

| REV.                        | DATE      | REVISION DETAILS | DRN.                                                                                          | CHKD.    | APPRD. |
|-----------------------------|-----------|------------------|-----------------------------------------------------------------------------------------------|----------|--------|
| PROJECT TITLE               |           |                  |                                                                                               |          |        |
| WAINSTALLS J&I SCHOOL       |           |                  |                                                                                               |          |        |
| WAINSTALLS ROAD, WAINSTALLS |           |                  |                                                                                               |          |        |
| DRAWING TITLE               |           |                  |                                                                                               |          |        |
| Proposed ETRO               |           |                  |                                                                                               |          |        |
| Calderdale Council          |           |                  | ADRIAN GILL<br>Assistant Director Strategic Infrastructure<br>Town Hall<br>Halifax<br>HX1 1UJ |          |        |
| OFFICE PROJECT NUMBER       |           |                  | DRAWING STATUS                                                                                |          |        |
| DESCRIPTION                 | DRG. SIZE | DRAWN            | CHECKED                                                                                       | APPROVED | DATE   |
|                             | A3        | TZ               | SS                                                                                            |          | 7/23   |
| SCALE                       |           | DRAWING NUMBER   |                                                                                               | REVISION |        |
| 1:750                       |           | 72/1320/100/05   |                                                                                               |          |        |