


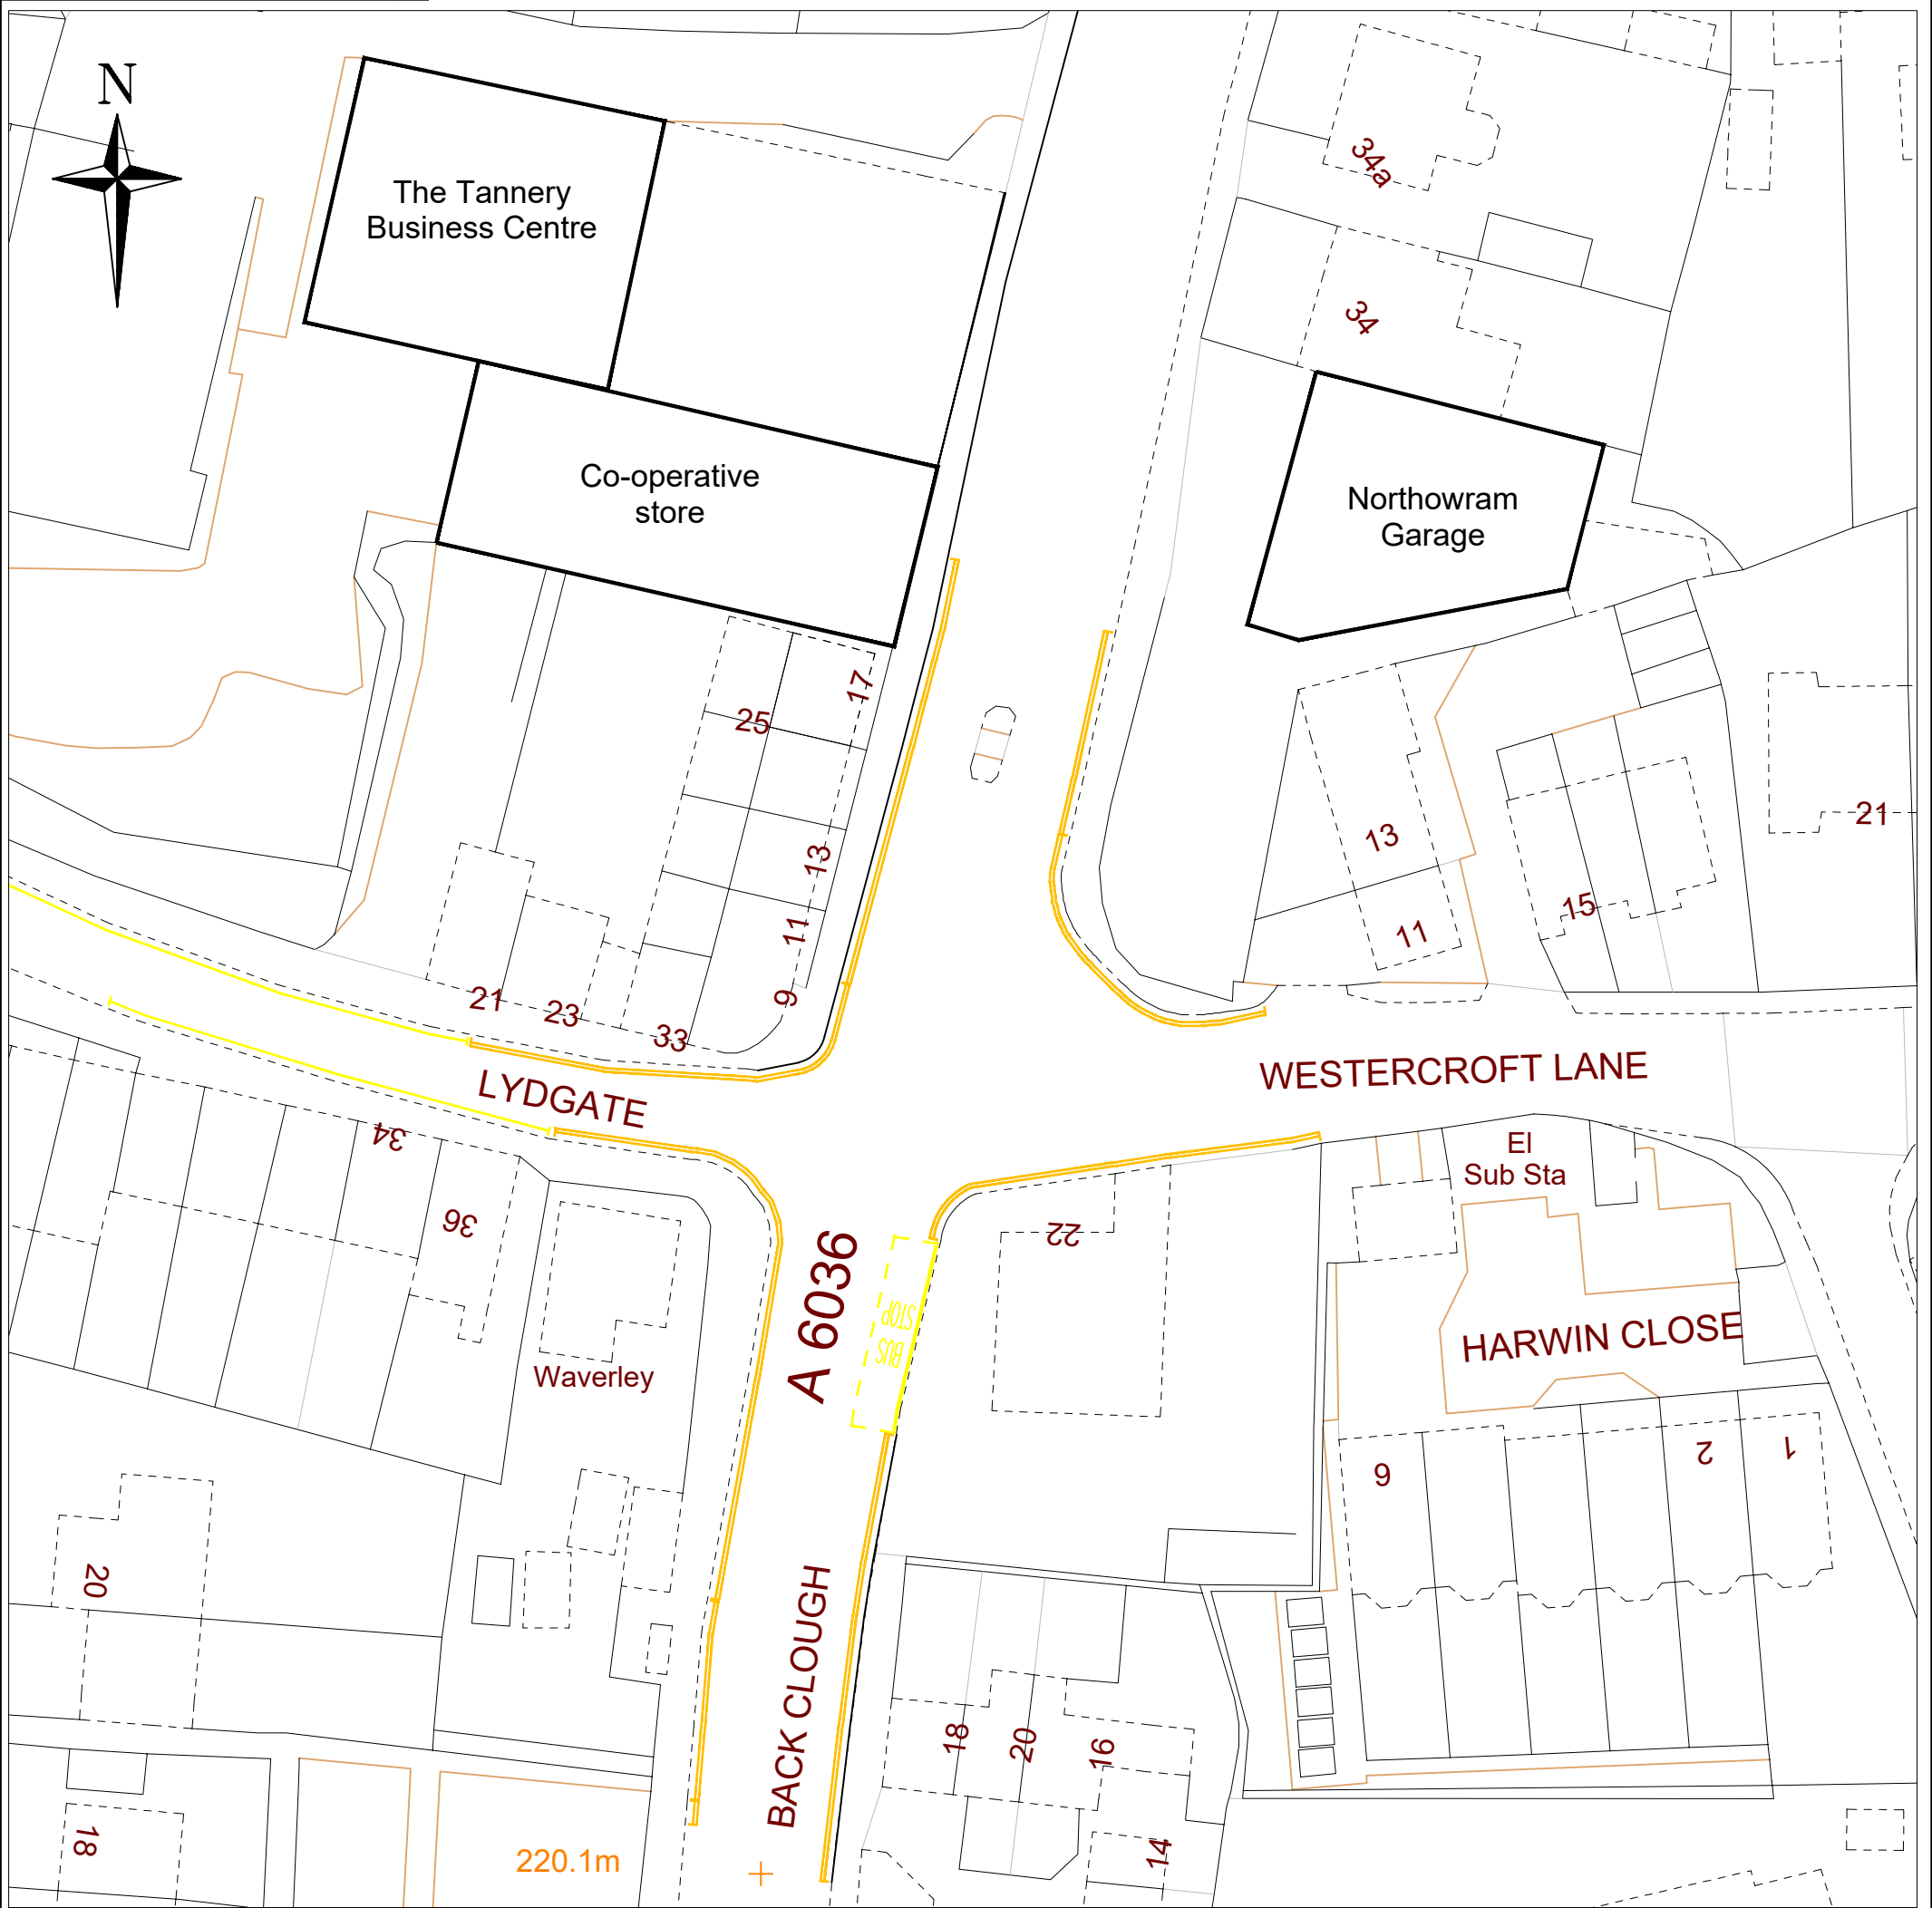



existing  
'no waiting at any time'  
restriction



existing  
'no waiting Mon - Sat 8am - 6pm'  
restriction



existing  
bus stop marking

This map is reproduced from or based upon Ordnance Survey material with the permission of Ordnance Survey on behalf of the Controller of Her Majesty's Stationary Office. © Crown Copyright. Unauthorised reproduction infringes Crown Copyright and may lead to prosecution or civil proceedings. (Licence No. 100023069) 2018.

|                                                                                       |           |                 |                                                                                               |          |       |
|---------------------------------------------------------------------------------------|-----------|-----------------|-----------------------------------------------------------------------------------------------|----------|-------|
| REV.                                                                                  | D-TE      | REVISION DET-LS | DRN.                                                                                          | CHKD.    | -PRD. |
| PROJECT TITLE                                                                         |           |                 |                                                                                               |          |       |
| A6036 Bradford Road/Lydgate Northowram                                                |           |                 |                                                                                               |          |       |
| DR- ING TITLE                                                                         |           |                 |                                                                                               |          |       |
| Existing waiting restrictions & locations of fronting properties                      |           |                 |                                                                                               |          |       |
|  |           |                 | Steven Lee<br>-SSIST- T DIRECTOR<br>STR-TEGIC INFRA-STRUCTURE<br>TOWN H-LL<br>H-LEF-X HAT 11U |          |       |
| OFFICE PROJECT NUMBER                                                                 |           |                 | DR- ING ST-TUS                                                                                |          |       |
| DESCRIPTION                                                                           | DRG. SIZE | DR- KM          | CHECKED                                                                                       | -PPROVED | D-TE  |
| SC-LE                                                                                 | NTS       | 72-1291_04      |                                                                                               |          | 2/24  |
| DR- ING NUMBER                                                                        |           |                 | REVISION                                                                                      |          |       |