


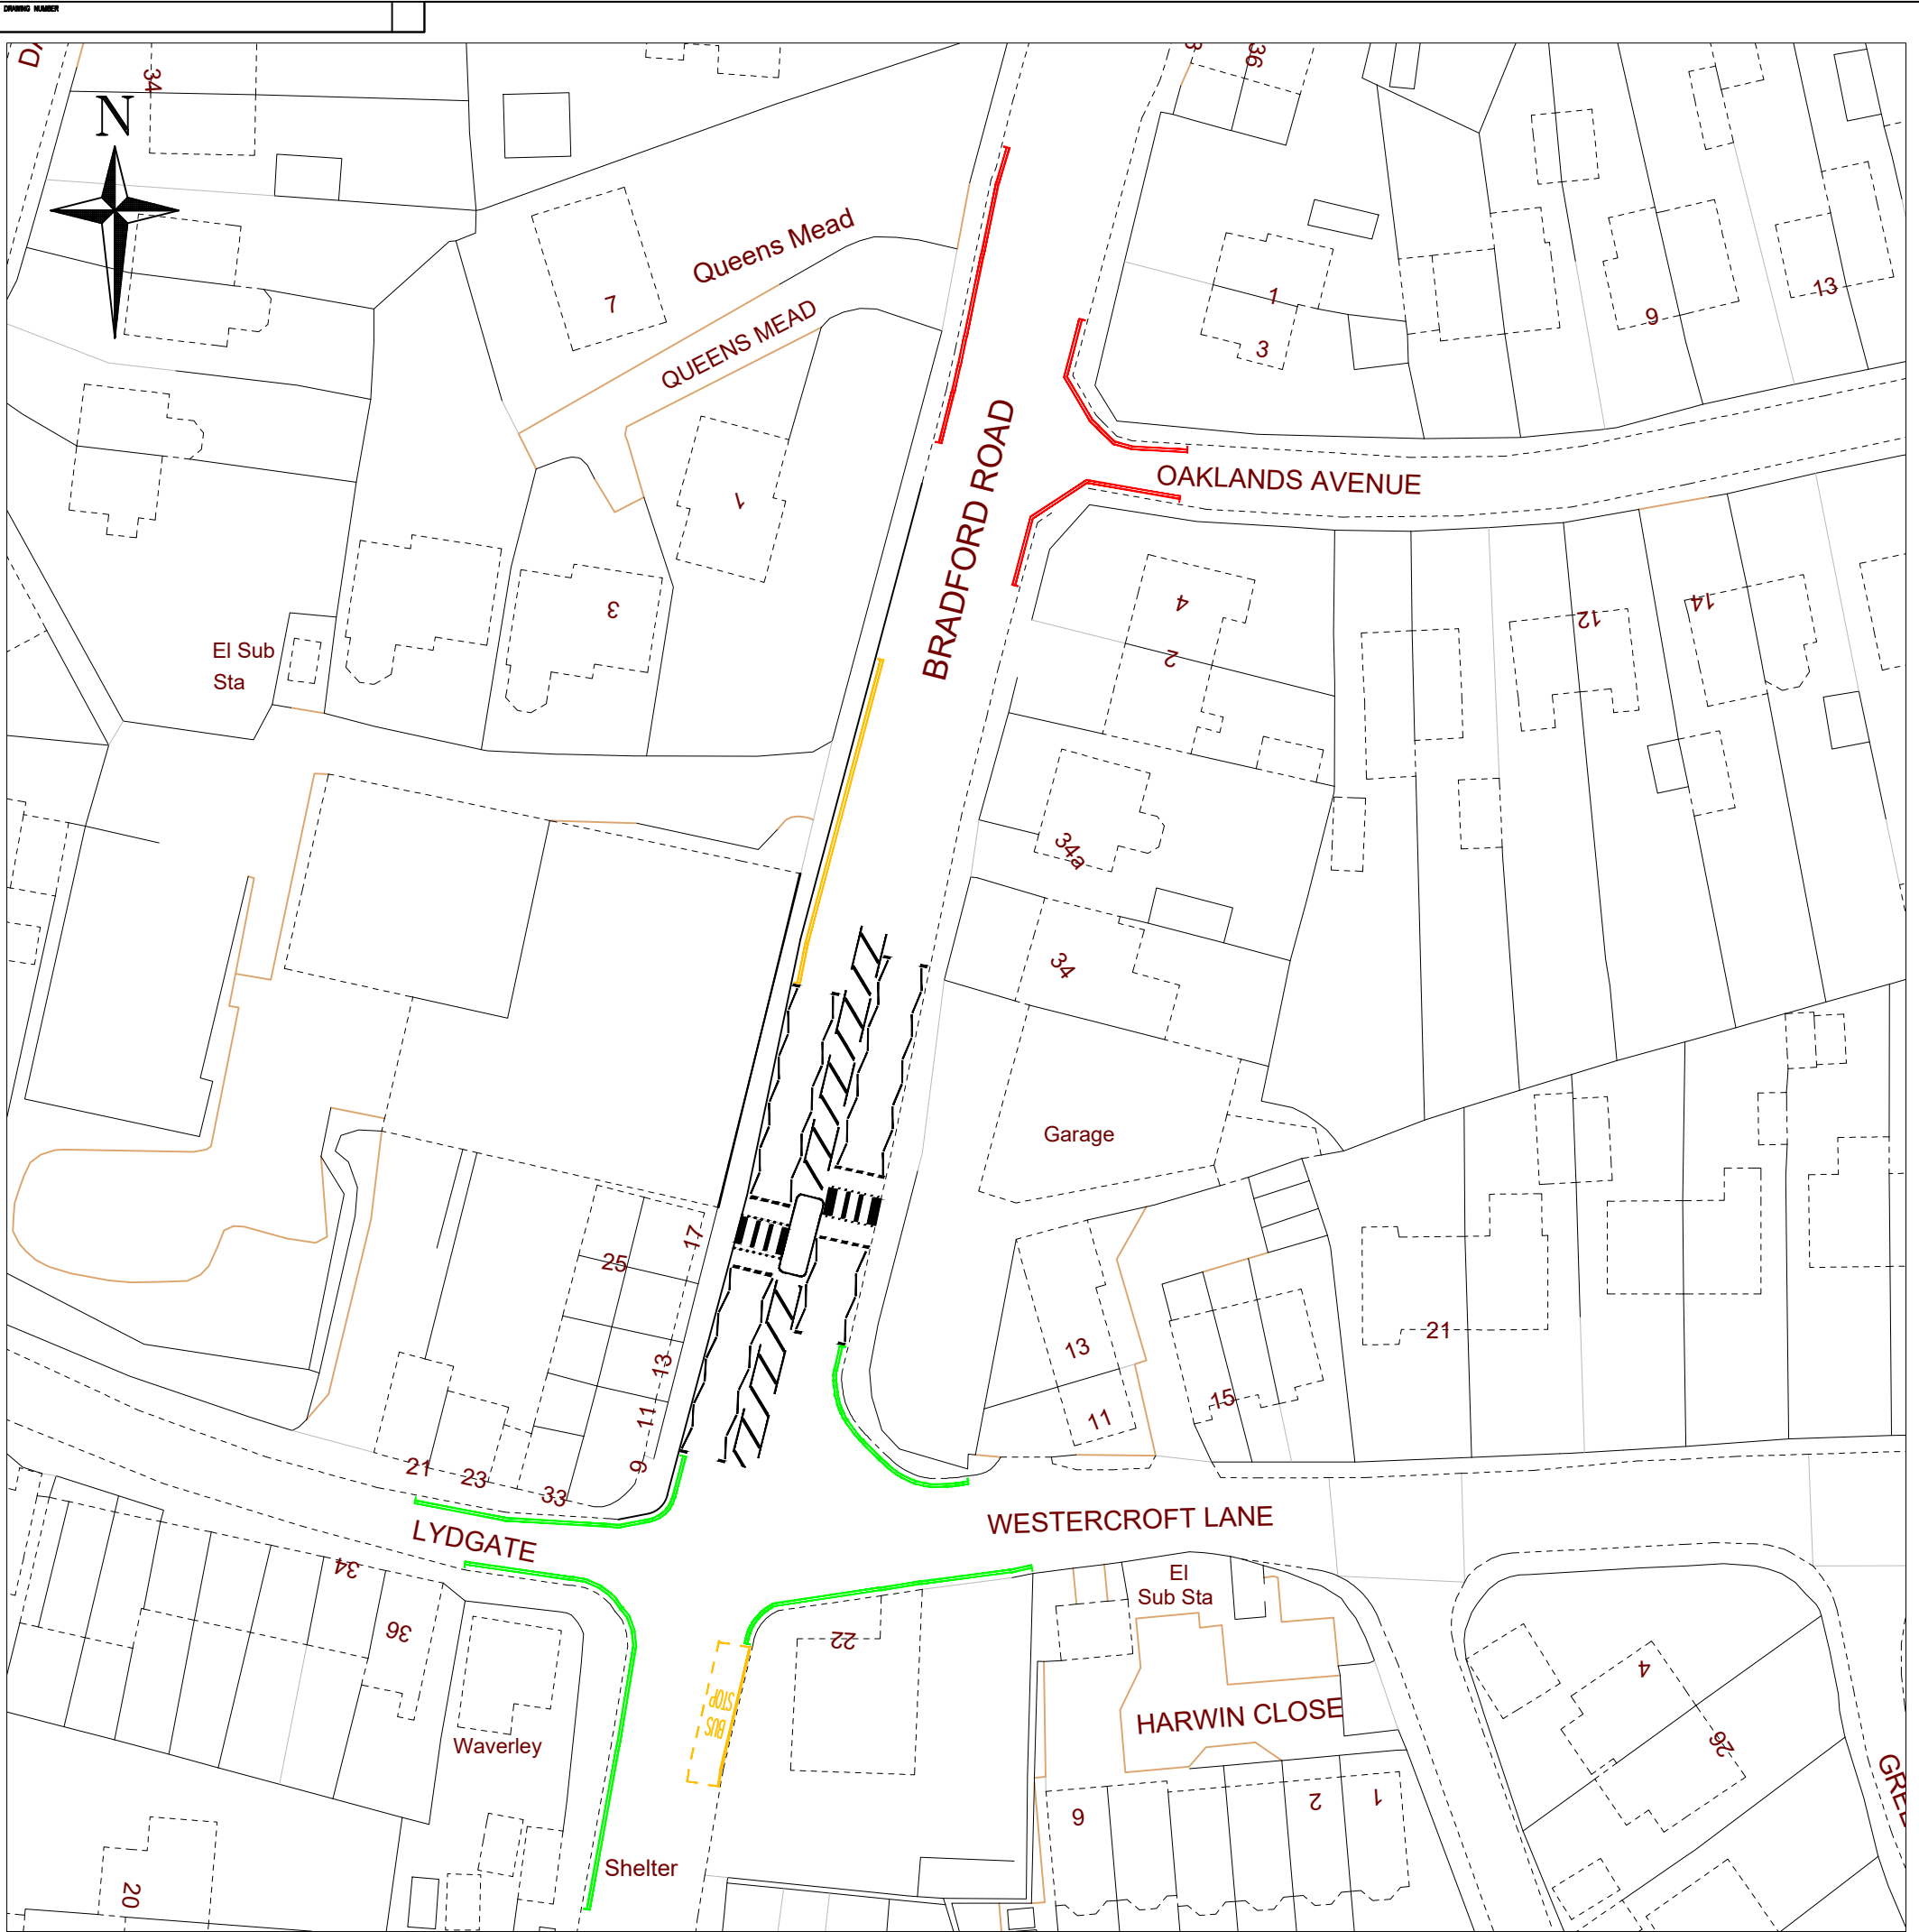



proposed
'no waiting & no loading
at any time' restriction



proposed
'no waiting at any time
restriction



existing waiting
restrictions to remian

existing bus stop
marking to remain

This map is reproduced from or based upon Ordnance Survey material with the permission of Ordnance Survey on behalf of the Controller of Her Majesty's Stationary Office c Crown Copyright. Unauthorised reproduction infringes Crown Copyright and may lead to prosecution or civil proceedings. (Licence No. 100023069) 2018.

3	Oct 22	Restrictions amended following informal consultation			KM		
REV.	DATE	REVISION DETAILS			DRN.	CHKD.	APPRD.
PROJECT TITLE							
Proposed Pedestrian Crossing & Waiting Restrictions							
DRAWING TITLE							
A6036 Bradford Road Northowram							
				Steven Lee ASSISTANT DIRECTOR STRATEGIC INFRASTRUCTURE TOWN HALL HALIFAX HX1 1UJ			
OFFICE PROJECT NUMBER				DRAWING STATUS			
DESCRIPTION	DRG. SIZE	DRAWN	KM	CHECKED	APPROVED	DATE	8/22
SCALE		DRAWING NUMBER				REVISION	
NTS		72-1291_02				3	