


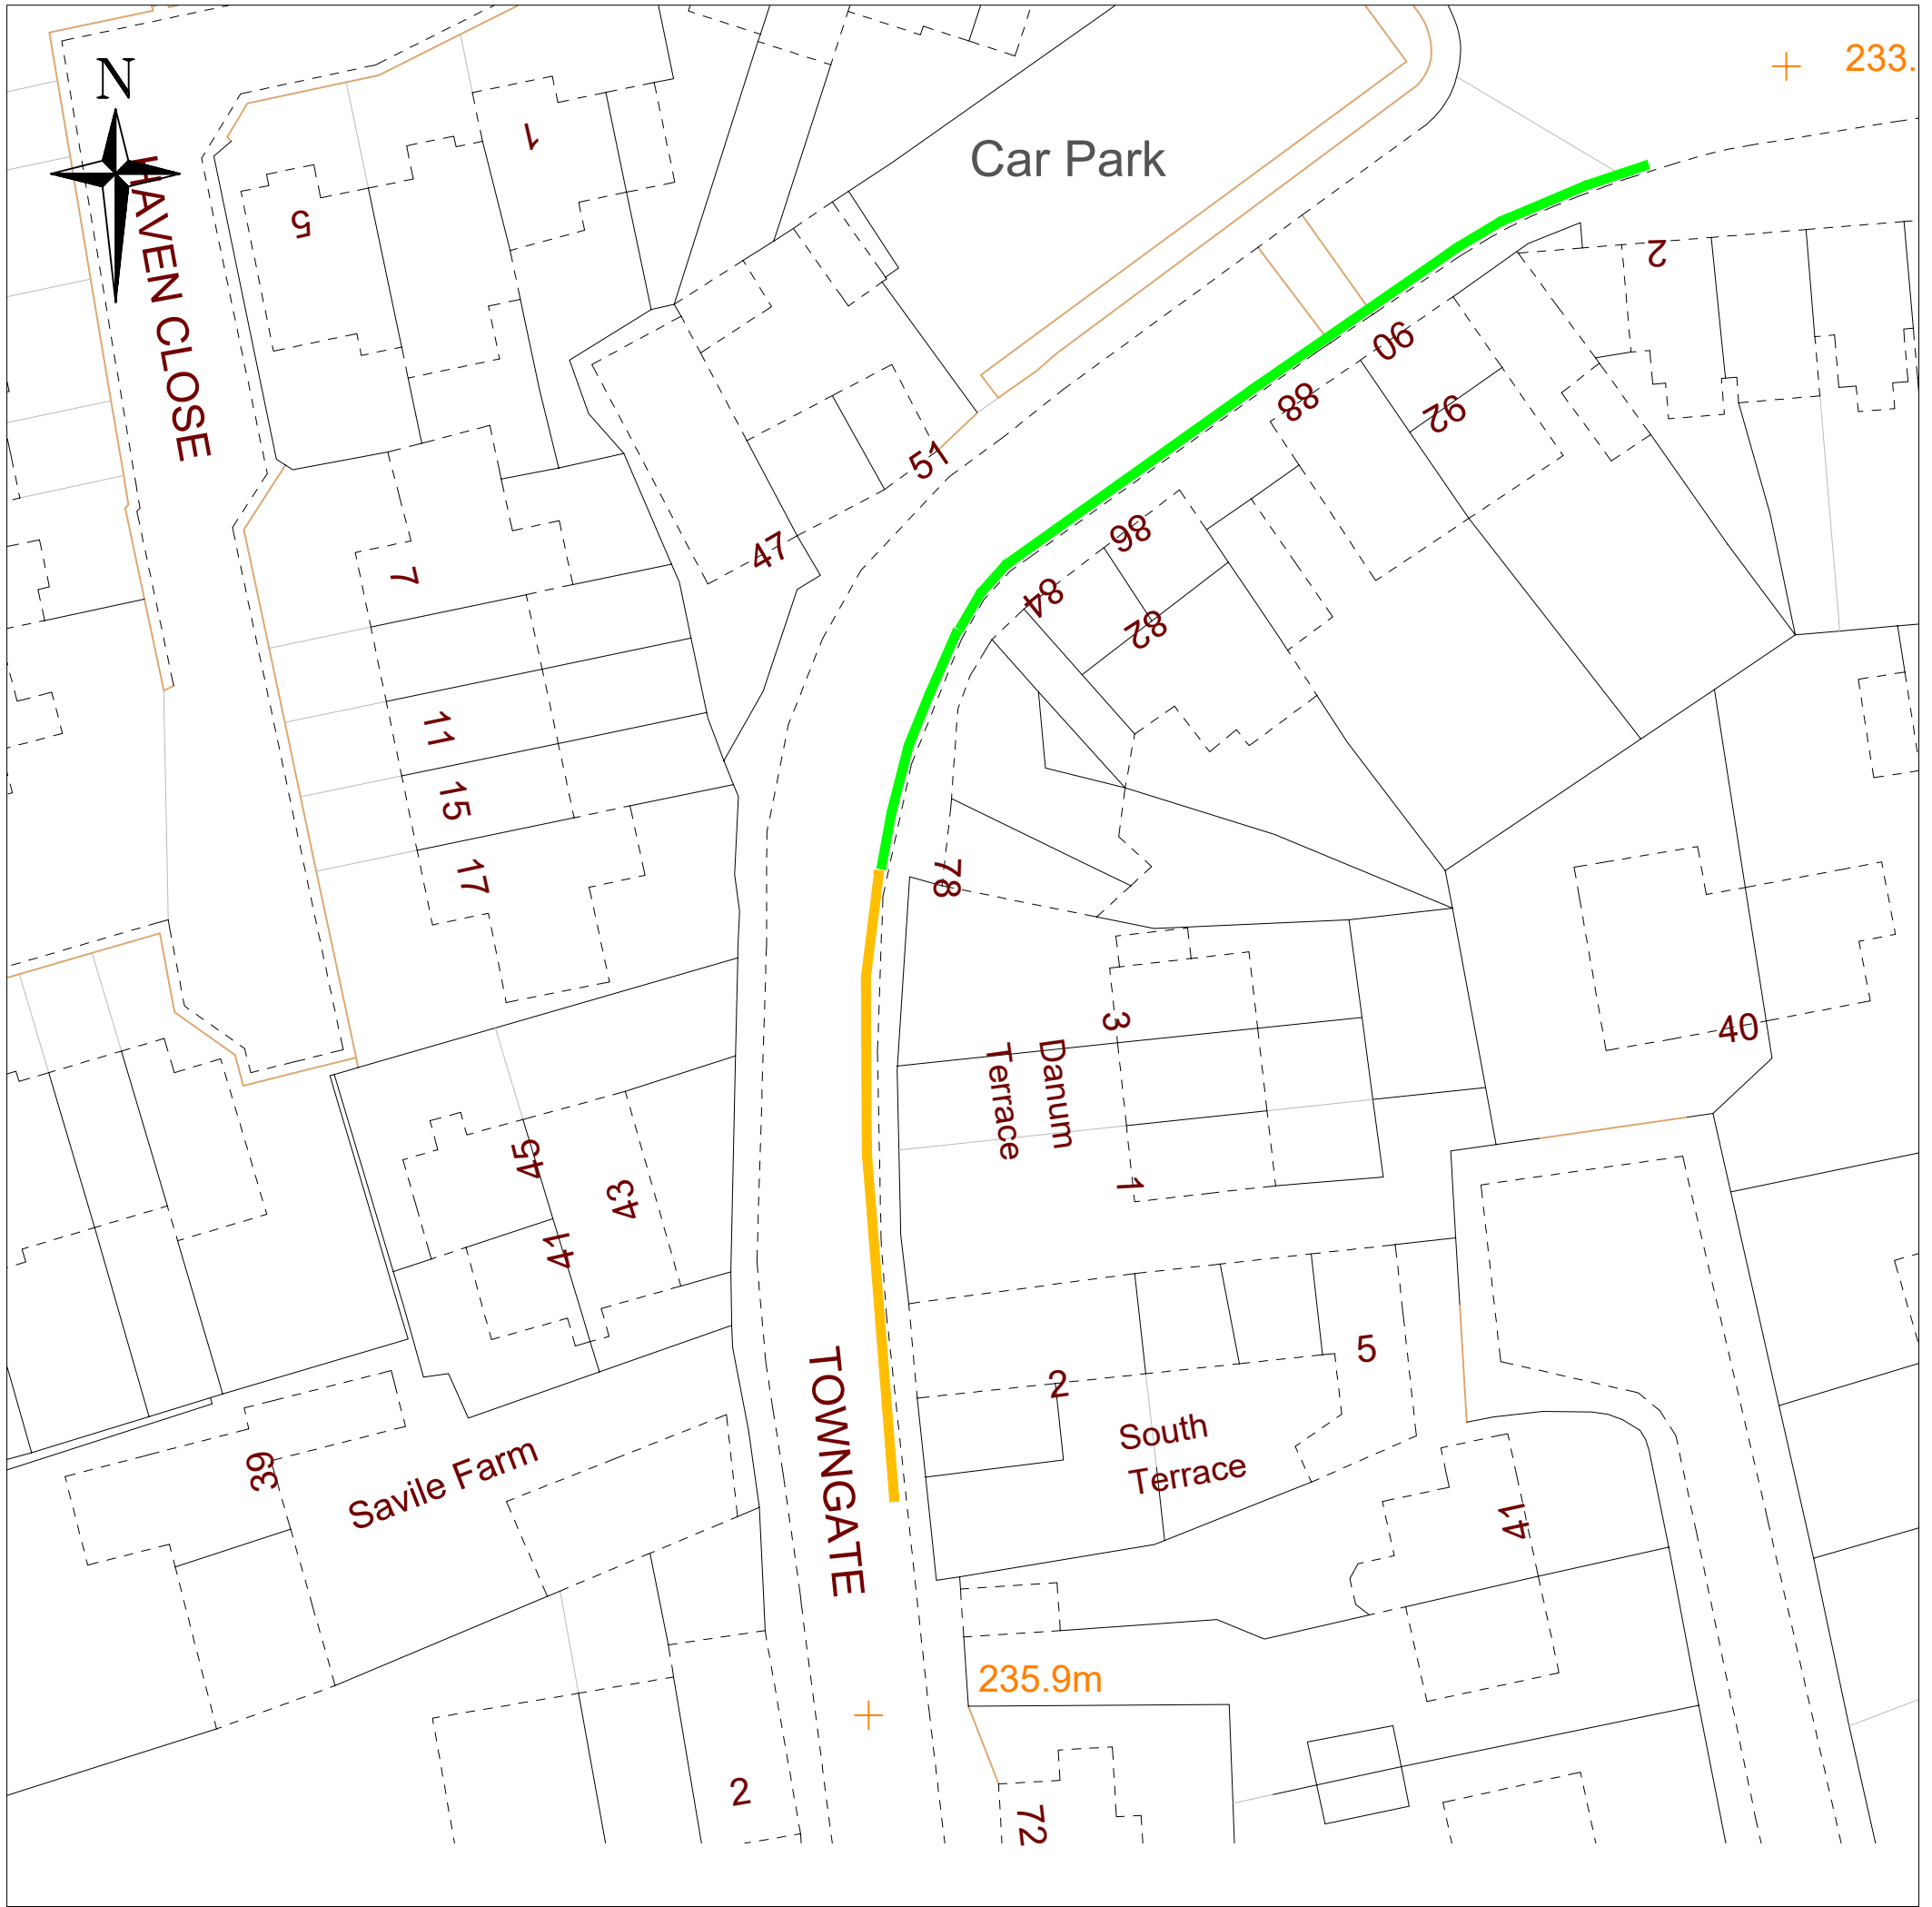

- proposed
'no waiting at any time
and
'no loading Mon - Fri
8.15 - 9.15am & 2.30 - 4pm
- existing
'no waiting at any time
and
'no loading Mon - Fri
8.15 - 9.15am & 2.30 - 4pm

This map is reproduced from or based upon Ordnance Survey material with the permission of Ordnance Survey on behalf of the Controller of Her Majesty's Stationary Office. © Crown Copyright. Unauthorised reproduction infringes Crown Copyright and may lead to prosecution or civil proceedings. (Licence No. 100023069) 2018.

REV.	D-TE	REVISION DET-ILS	DRN.	CHKD.	-PPRD.
PROJECT TITLE					
Proposed Waiting Restrictions					
DR- ING TITLE					
Towngate Northowram					
			Steven Lee -SSIST- T DIRECTOR STR-TEGIC INFRA-STRUCTURE TOWN H-LL H-LLF-X 101 111		
OFFICE PROJECT NUMBER			DR- ING ST-TUS		
DESCRIPTION	DRG. SIZE	DR- KM	CHECKED	-PPROVED	D-TE
SC-LE	NTS	72-1299_01			8/22
			REVISION		