


STATIC MAP SCHEDULE LEGEND


Order Types

	Clearway
	Disabled Badge Holders Parking
	Limited Waiting
	Loading Area
	Loading Place
	Motorcycle Parking Place
	No Loading
	No Loading At Any Time
	No Stopping On Entrance Markings
	No Waiting
	No Waiting At Any Time
	Other Parking Place
	Payment Parking Place
	Pedestrian & Cycle Zone
	Permit Parking Area
	Permit Parking Place

	Resident Parking Place
	Restricted Parking Zone
	Shared Use Parking Area
	Shared Use Parking Place
	Taxi Rank

Non-Order Types

 	Access Marking
	Advisory Bay
	Advisory Disabled Bay
	Bus Stop
	Keep Clear Entrance Markings
	Pedestrian Crossing
	Unrestricted Bay
	Western Corridor Boundary

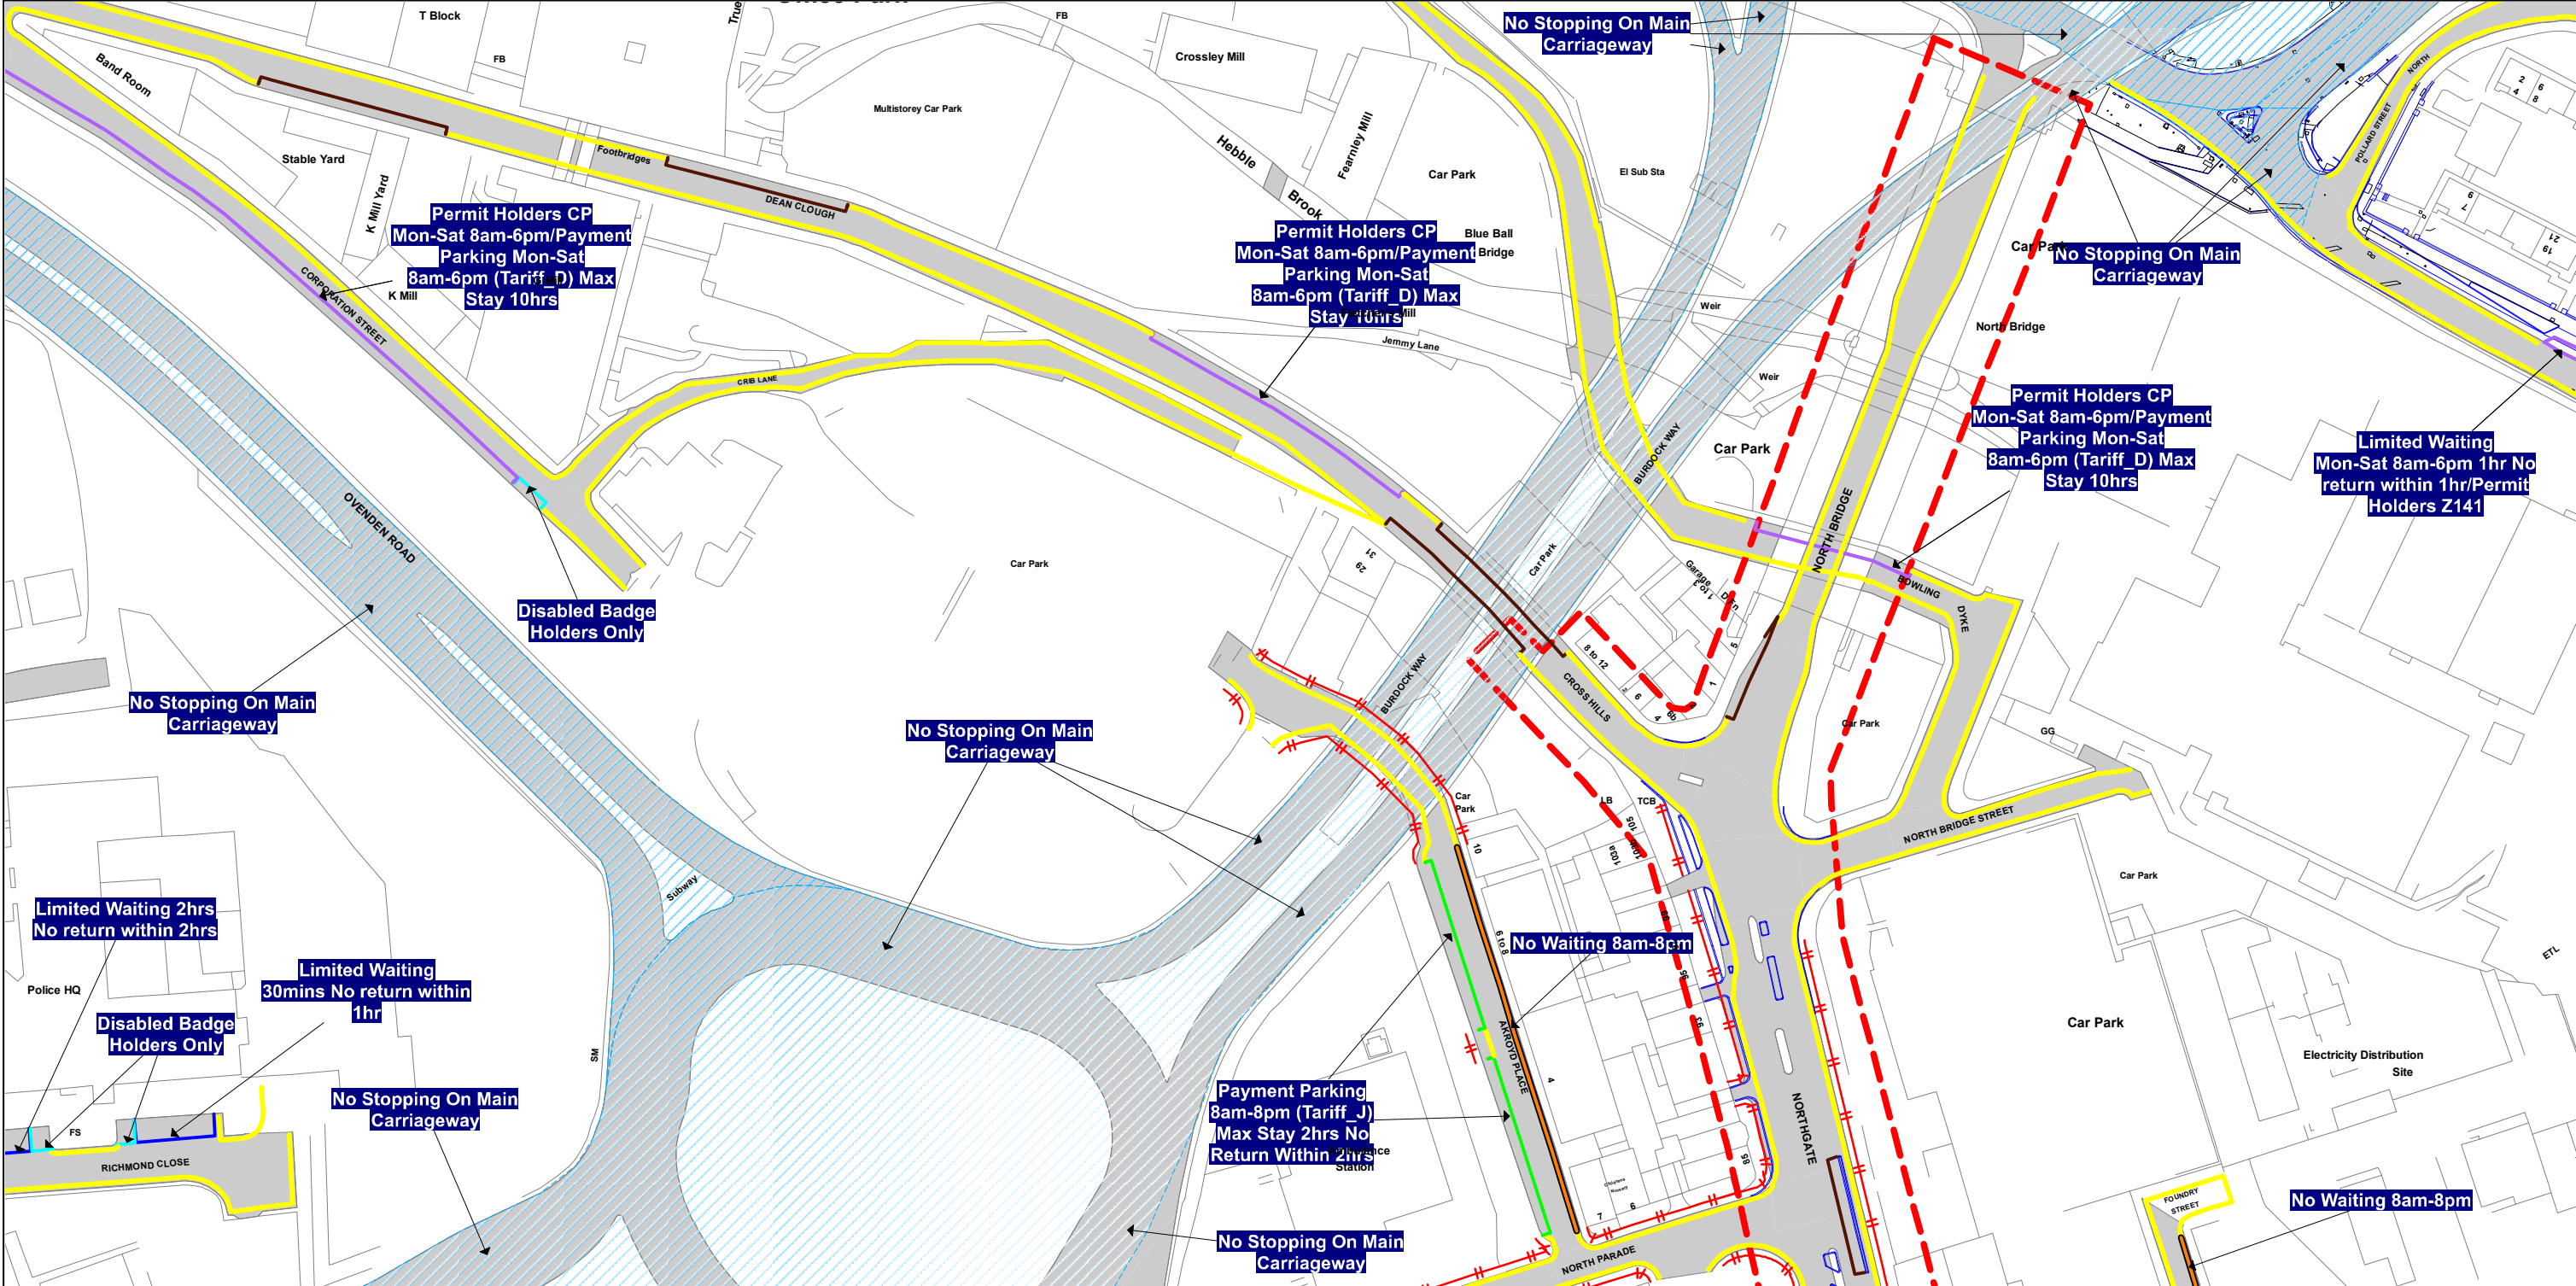



N



NOTE: SEE STATIC MAP SCHEDULE LEGEND FOR RESTRICTIONS DISPLAYED

Adjacent Tile References


▲
AG46

◀ AH45 AH47 ▶

▼
AI46

This map is reproduced from Ordnance Survey material with the permission of Ordnance Survey on behalf of the Controller of Her Majesty's Stationery Office © Crown Copyright. Unauthorised reproduction infringes Crown copyright and may lead to prosecution or civil proceedings. Calderdale MBC Licence No: 100023069 2024

SCALE	1 : 1250 at A3 size
DATE	21/03/2024
MAP	Tile Ref: AH46
REVISION	1
STATUS	PROPOSED

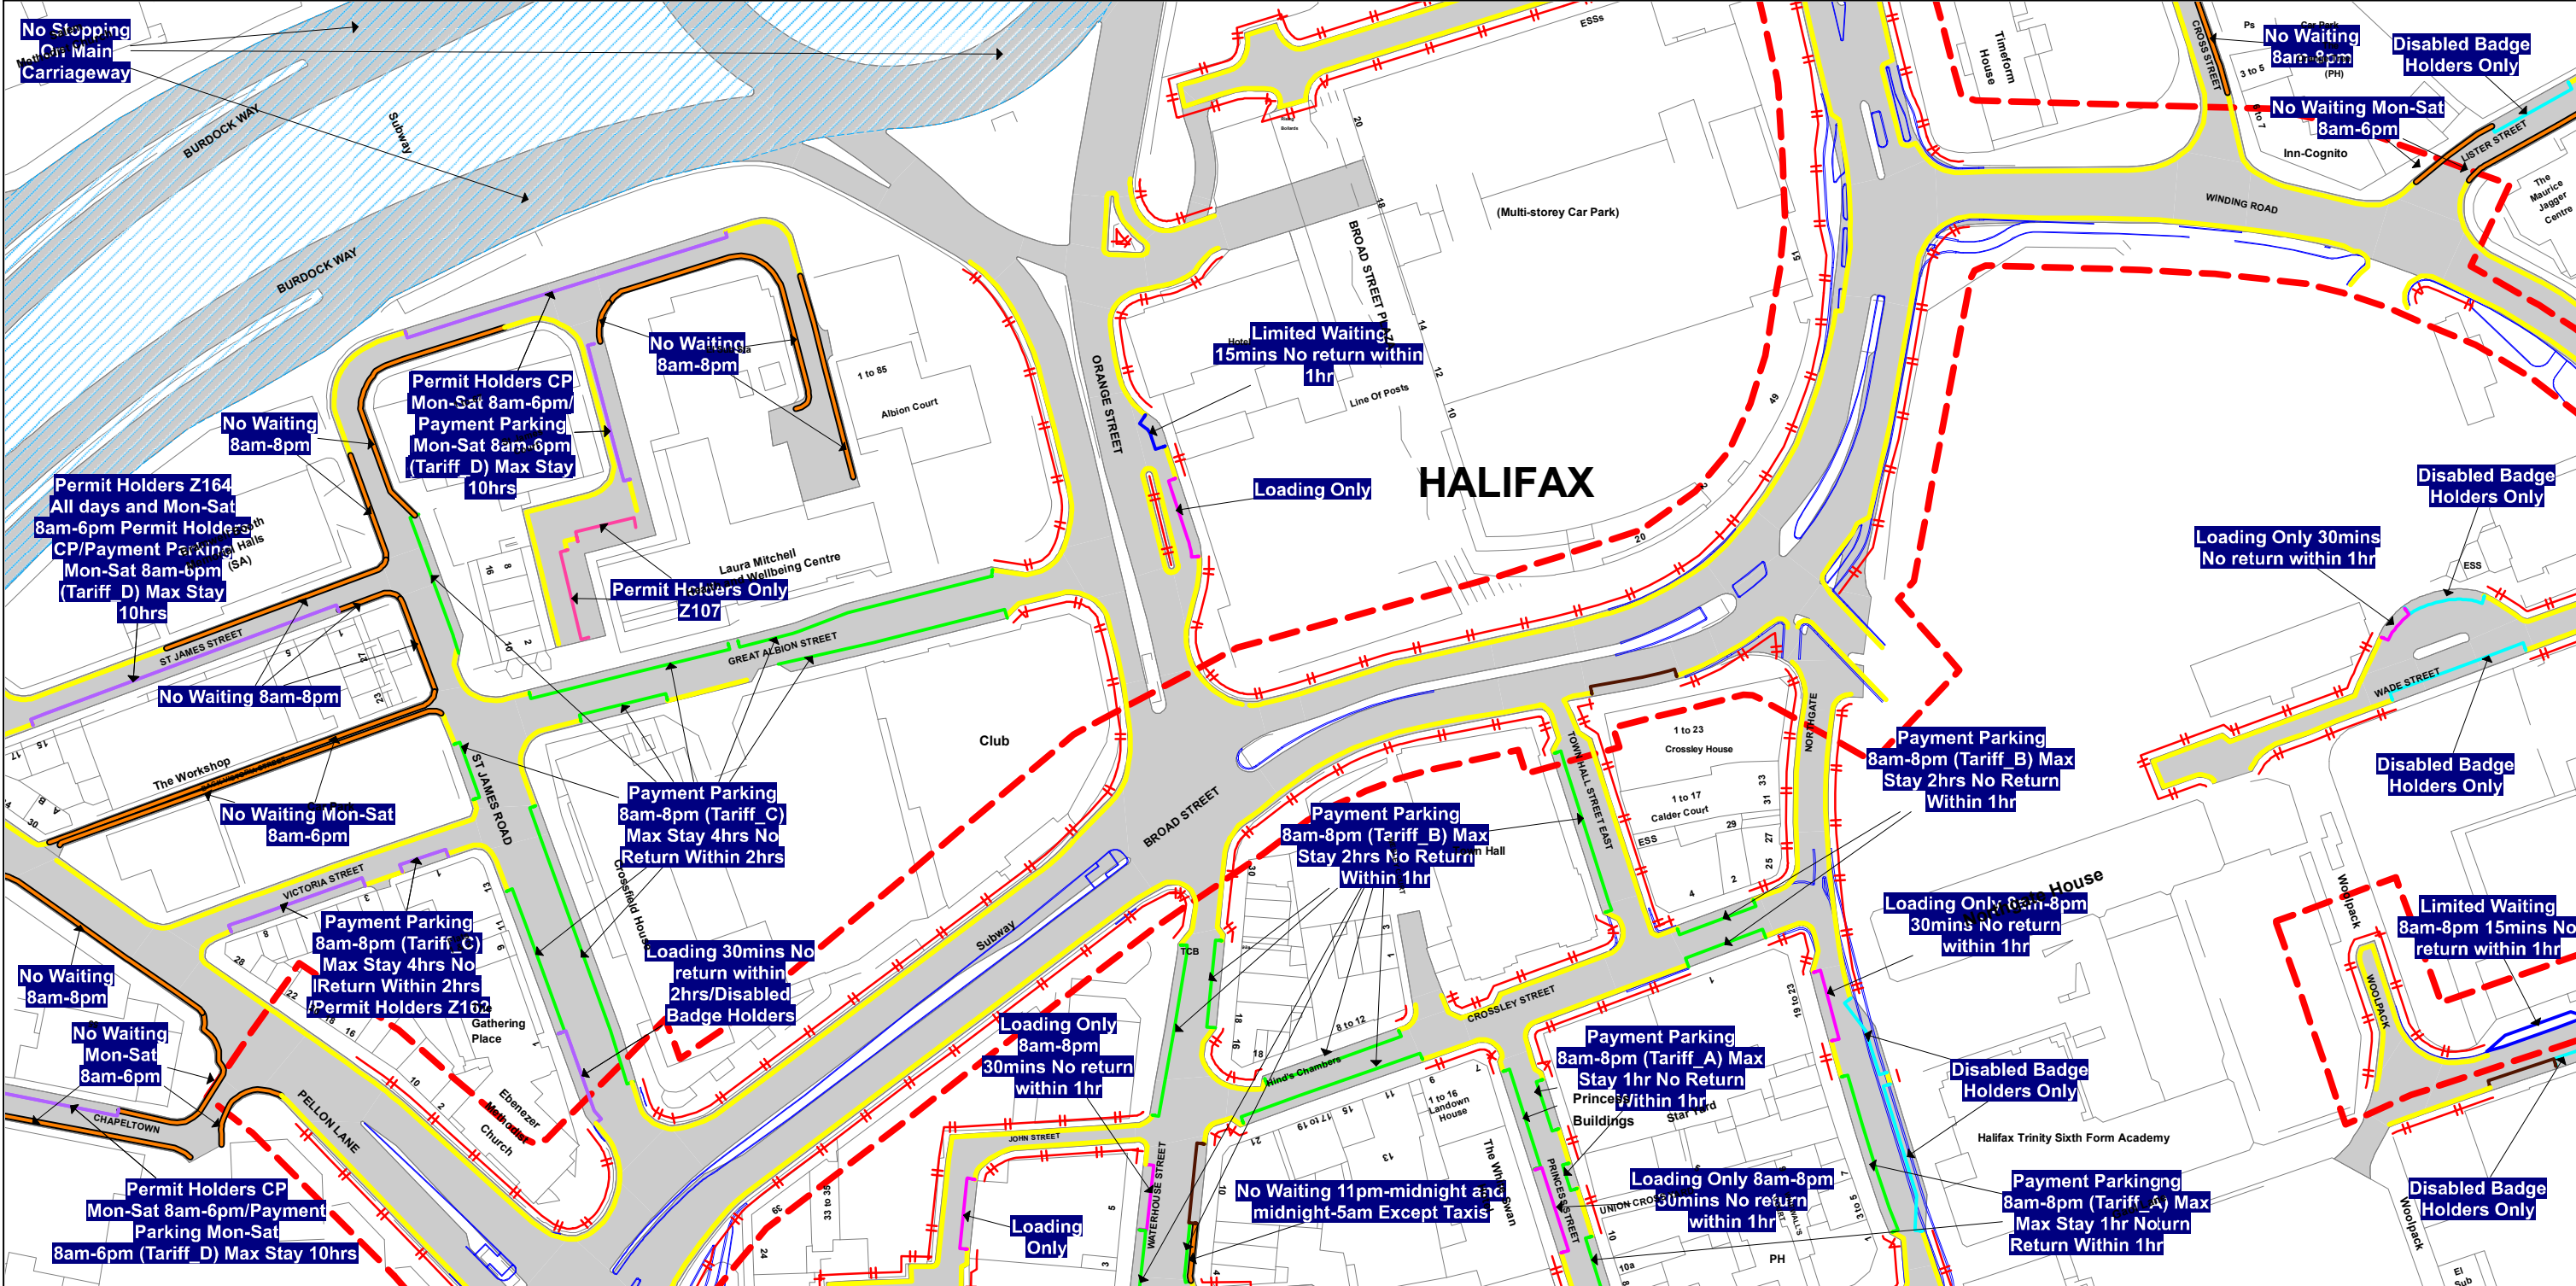



N

NOTE: SEE STATIC MAP SCHEDULE LEGEND FOR RESTRICTIONS DISPLAYED

Adjacent Tile References

▲

AH46

◀

AJ45


AJ46

AJ47

▶

This map is reproduced from Ordnance Survey material with the permission of Ordnance Survey on behalf of the Controller of Her Majesty's Stationery Office © Crown Copyright. Unauthorised reproduction infringes Crown copyright and may lead to prosecution or civil proceedings. Calderdale MBC Licence No: 100023069 2024

SCALE	1 : 1250 at A3 size
DATE	21/03/2024
MAP	Tile Ref: AI46
REVISION	1
STATUS	PROPOSED

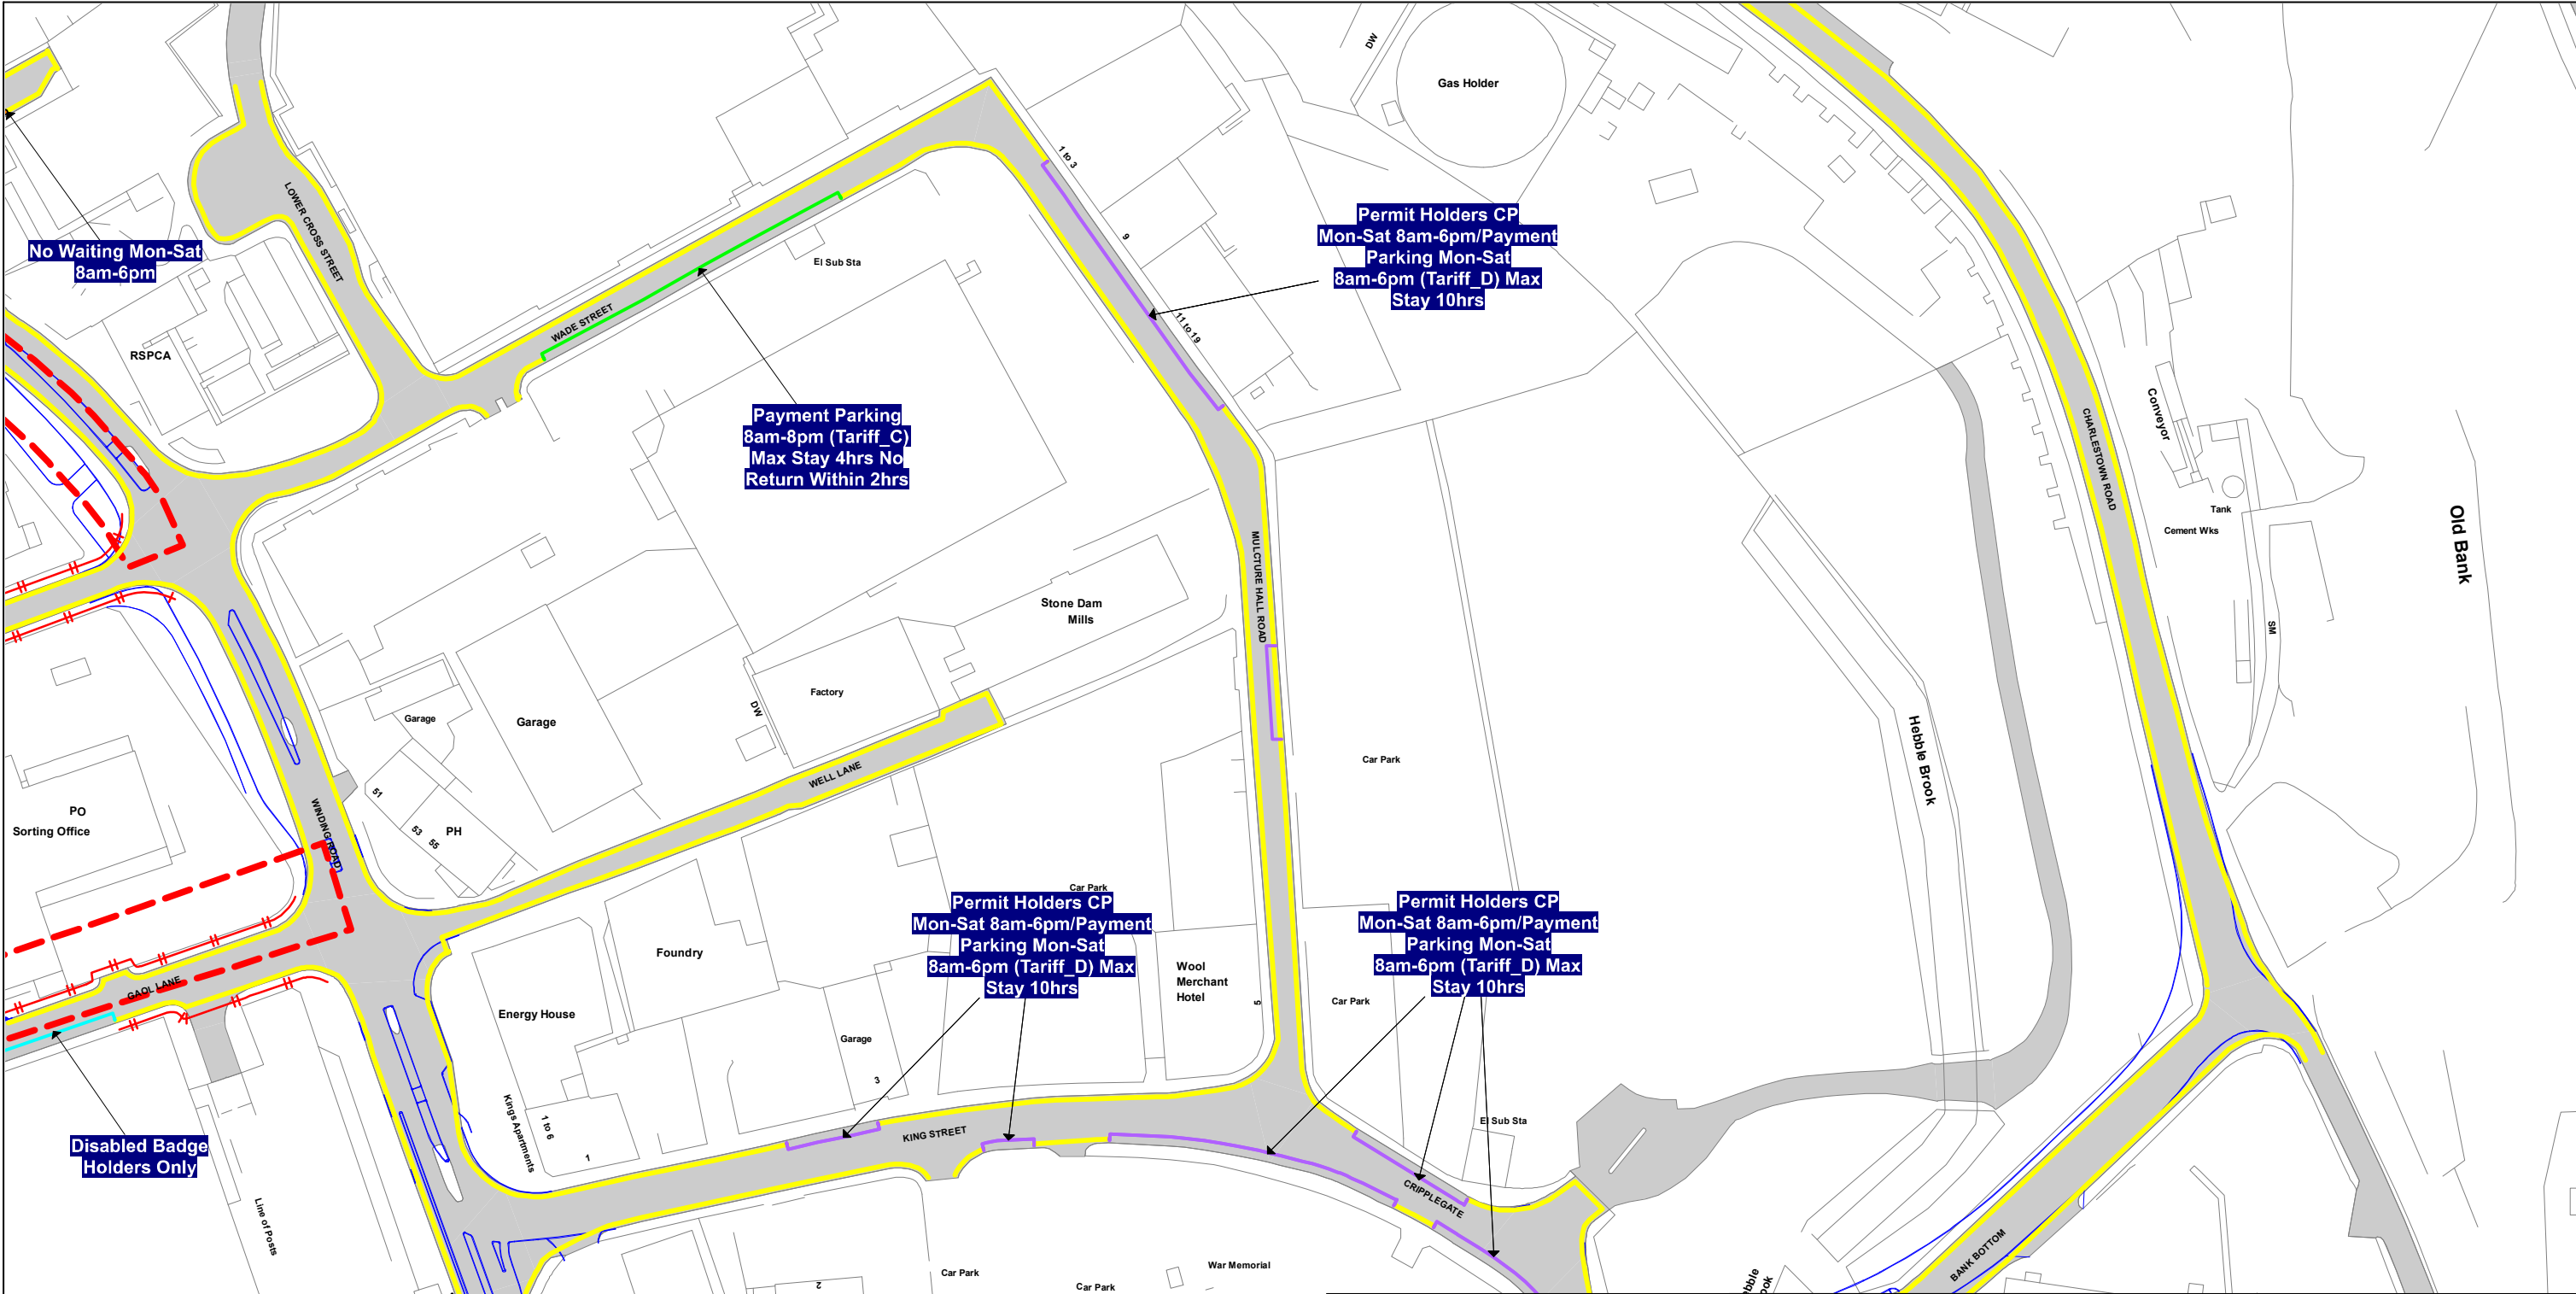




NOTE: SEE STATIC MAP SCHEDULE LEGEND FOR RESTRICTIONS DISPLAYED




Adjacent Tile References

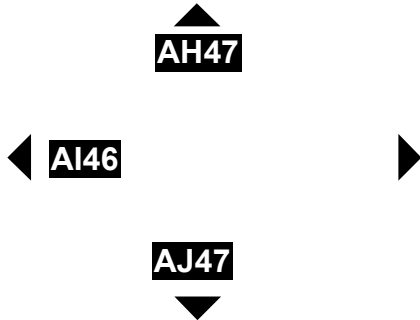

This map is reproduced from Ordnance Survey material with the permission of Ordnance Survey on behalf of the Controller of Her Majesty's Stationary Office © Crown Copyright. Unauthorised reproduction infringes Crown copyright and may lead to prosecution or civil proceedings. Calderdale MBC Licence No: 100023069 2024

SCALE	1 : 1250 at A3 size
DATE	21/03/2024
MAP	Tile Ref: AI47
REVISION	1
STATUS	PROPOSED

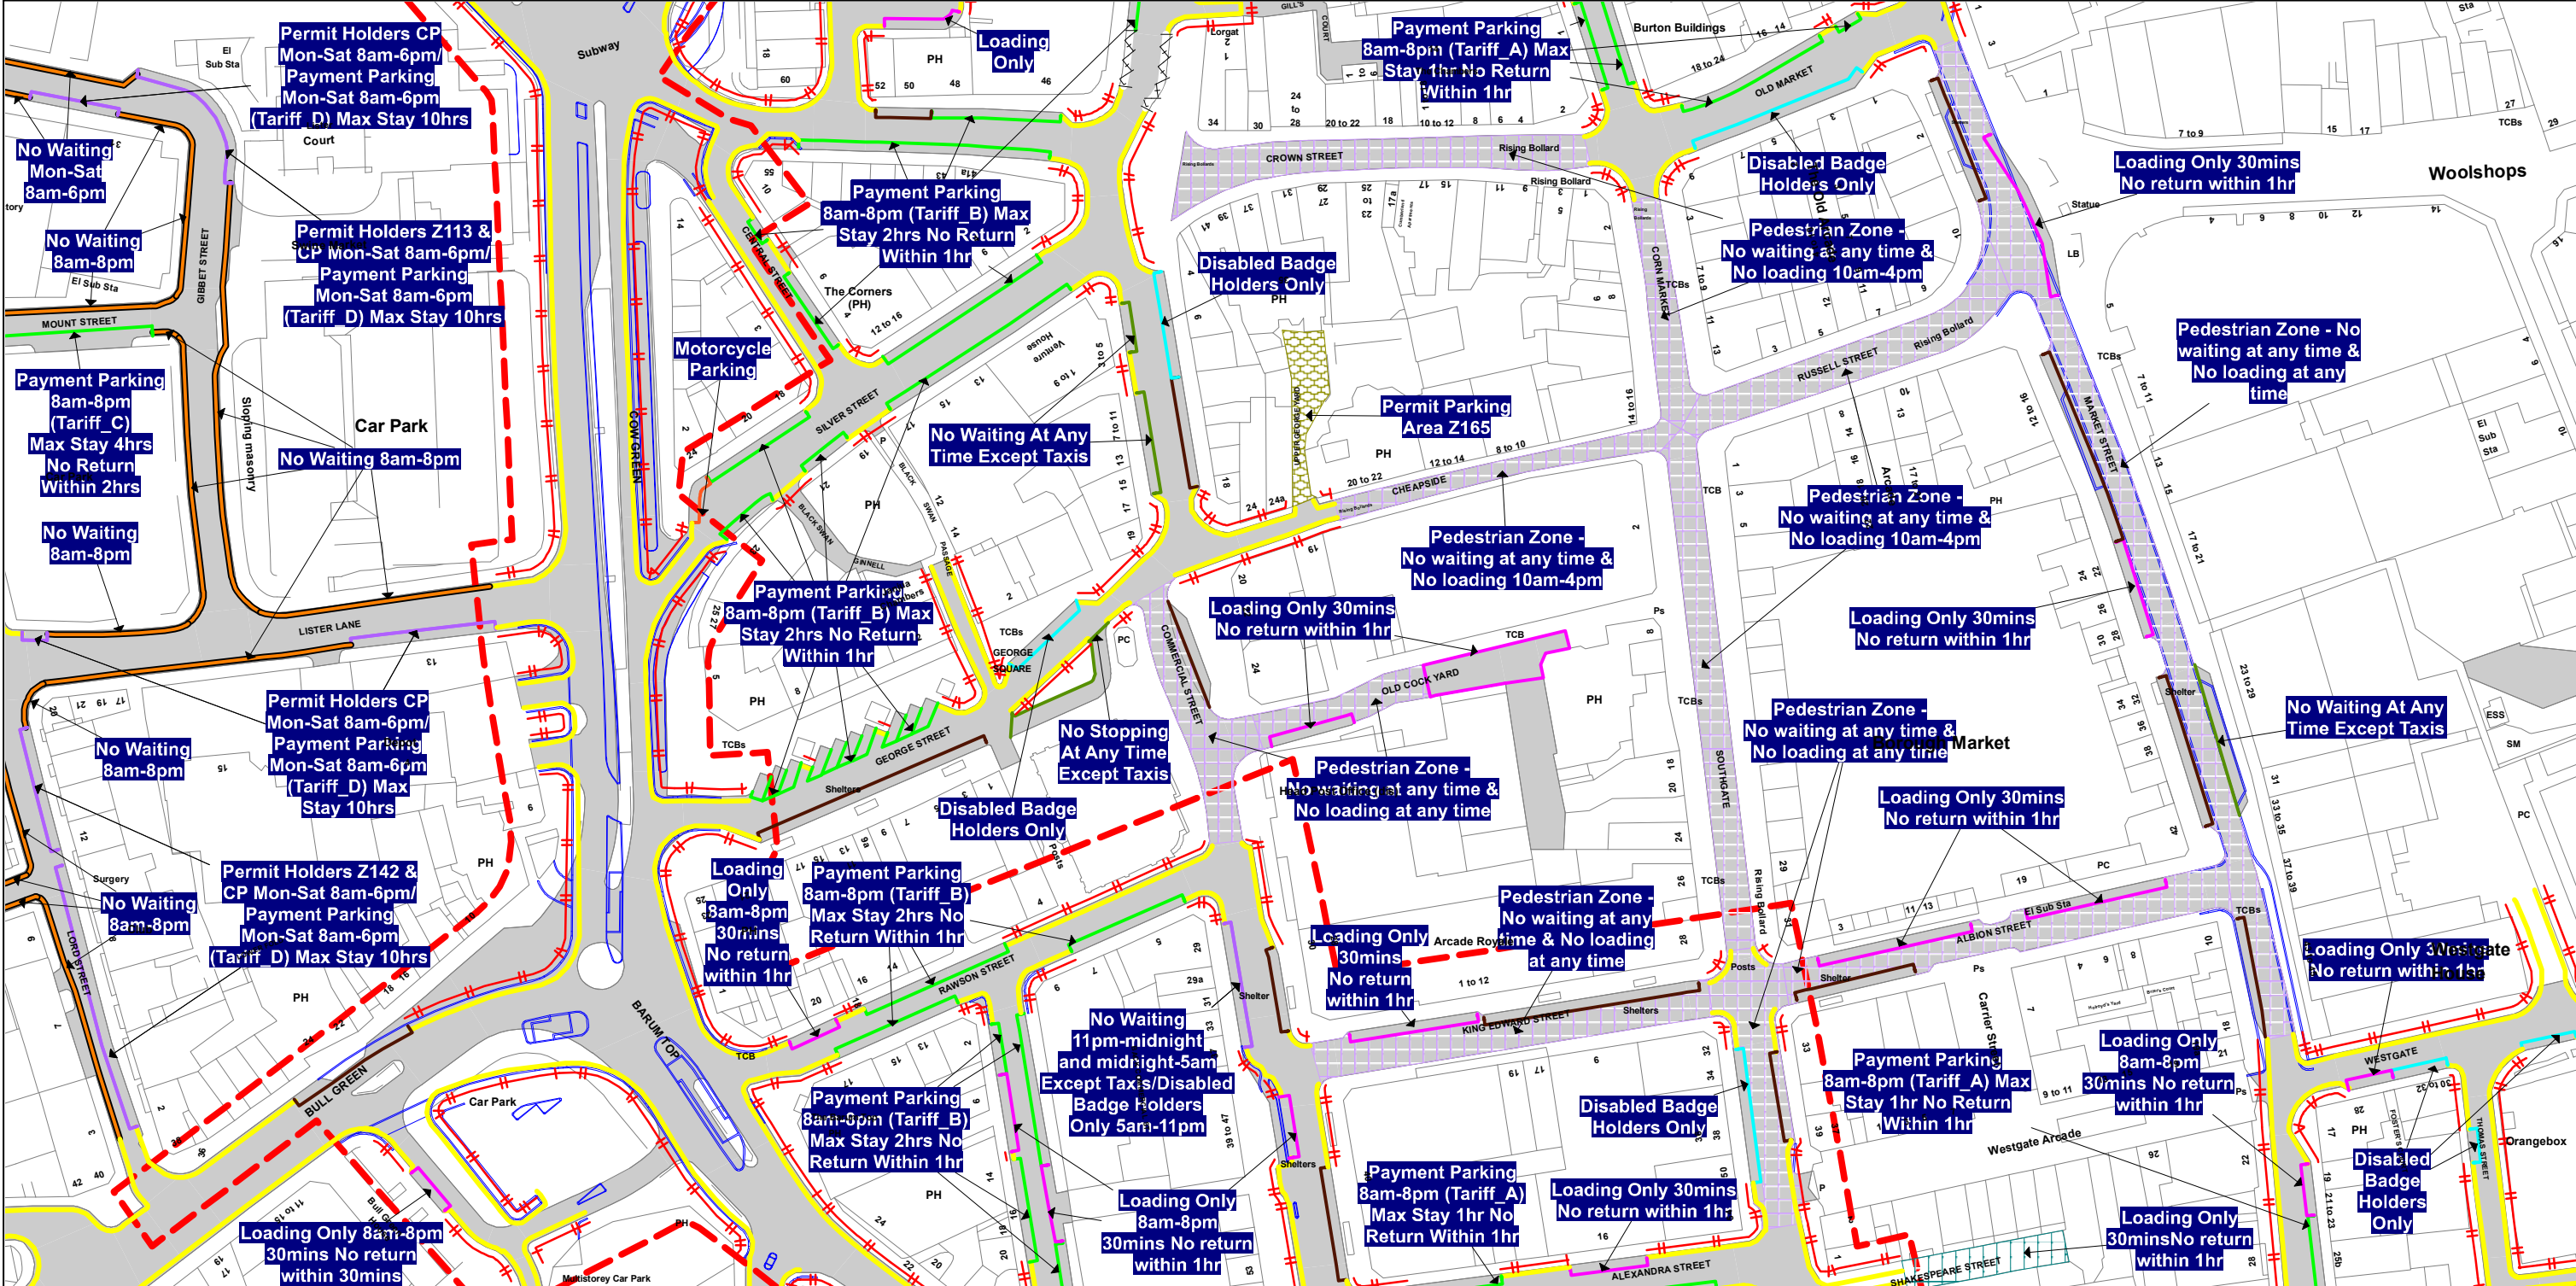



NOTE: SEE STATIC MAP SCHEDULE LEGEND FOR RESTRICTIONS DISPLAYED

N



Adjacent Tile References

▲

AI46

◀

AJ45

AJ47


▶

▼

AK46

This map is reproduced from Ordnance Survey material with the permission of Ordnance Survey on behalf of the Controller of Her Majesty's Stationery Office © Crown Copyright. Unauthorised reproduction infringes Crown copyright and may lead to prosecution or civil proceedings. Calderdale MBC Licence No: 100023069 2024

SCALE	1 : 1250 at A3 size
DATE	21/03/2024
MAP	Tile Ref: AJ46
REVISION	1
STATUS	PROPOSED

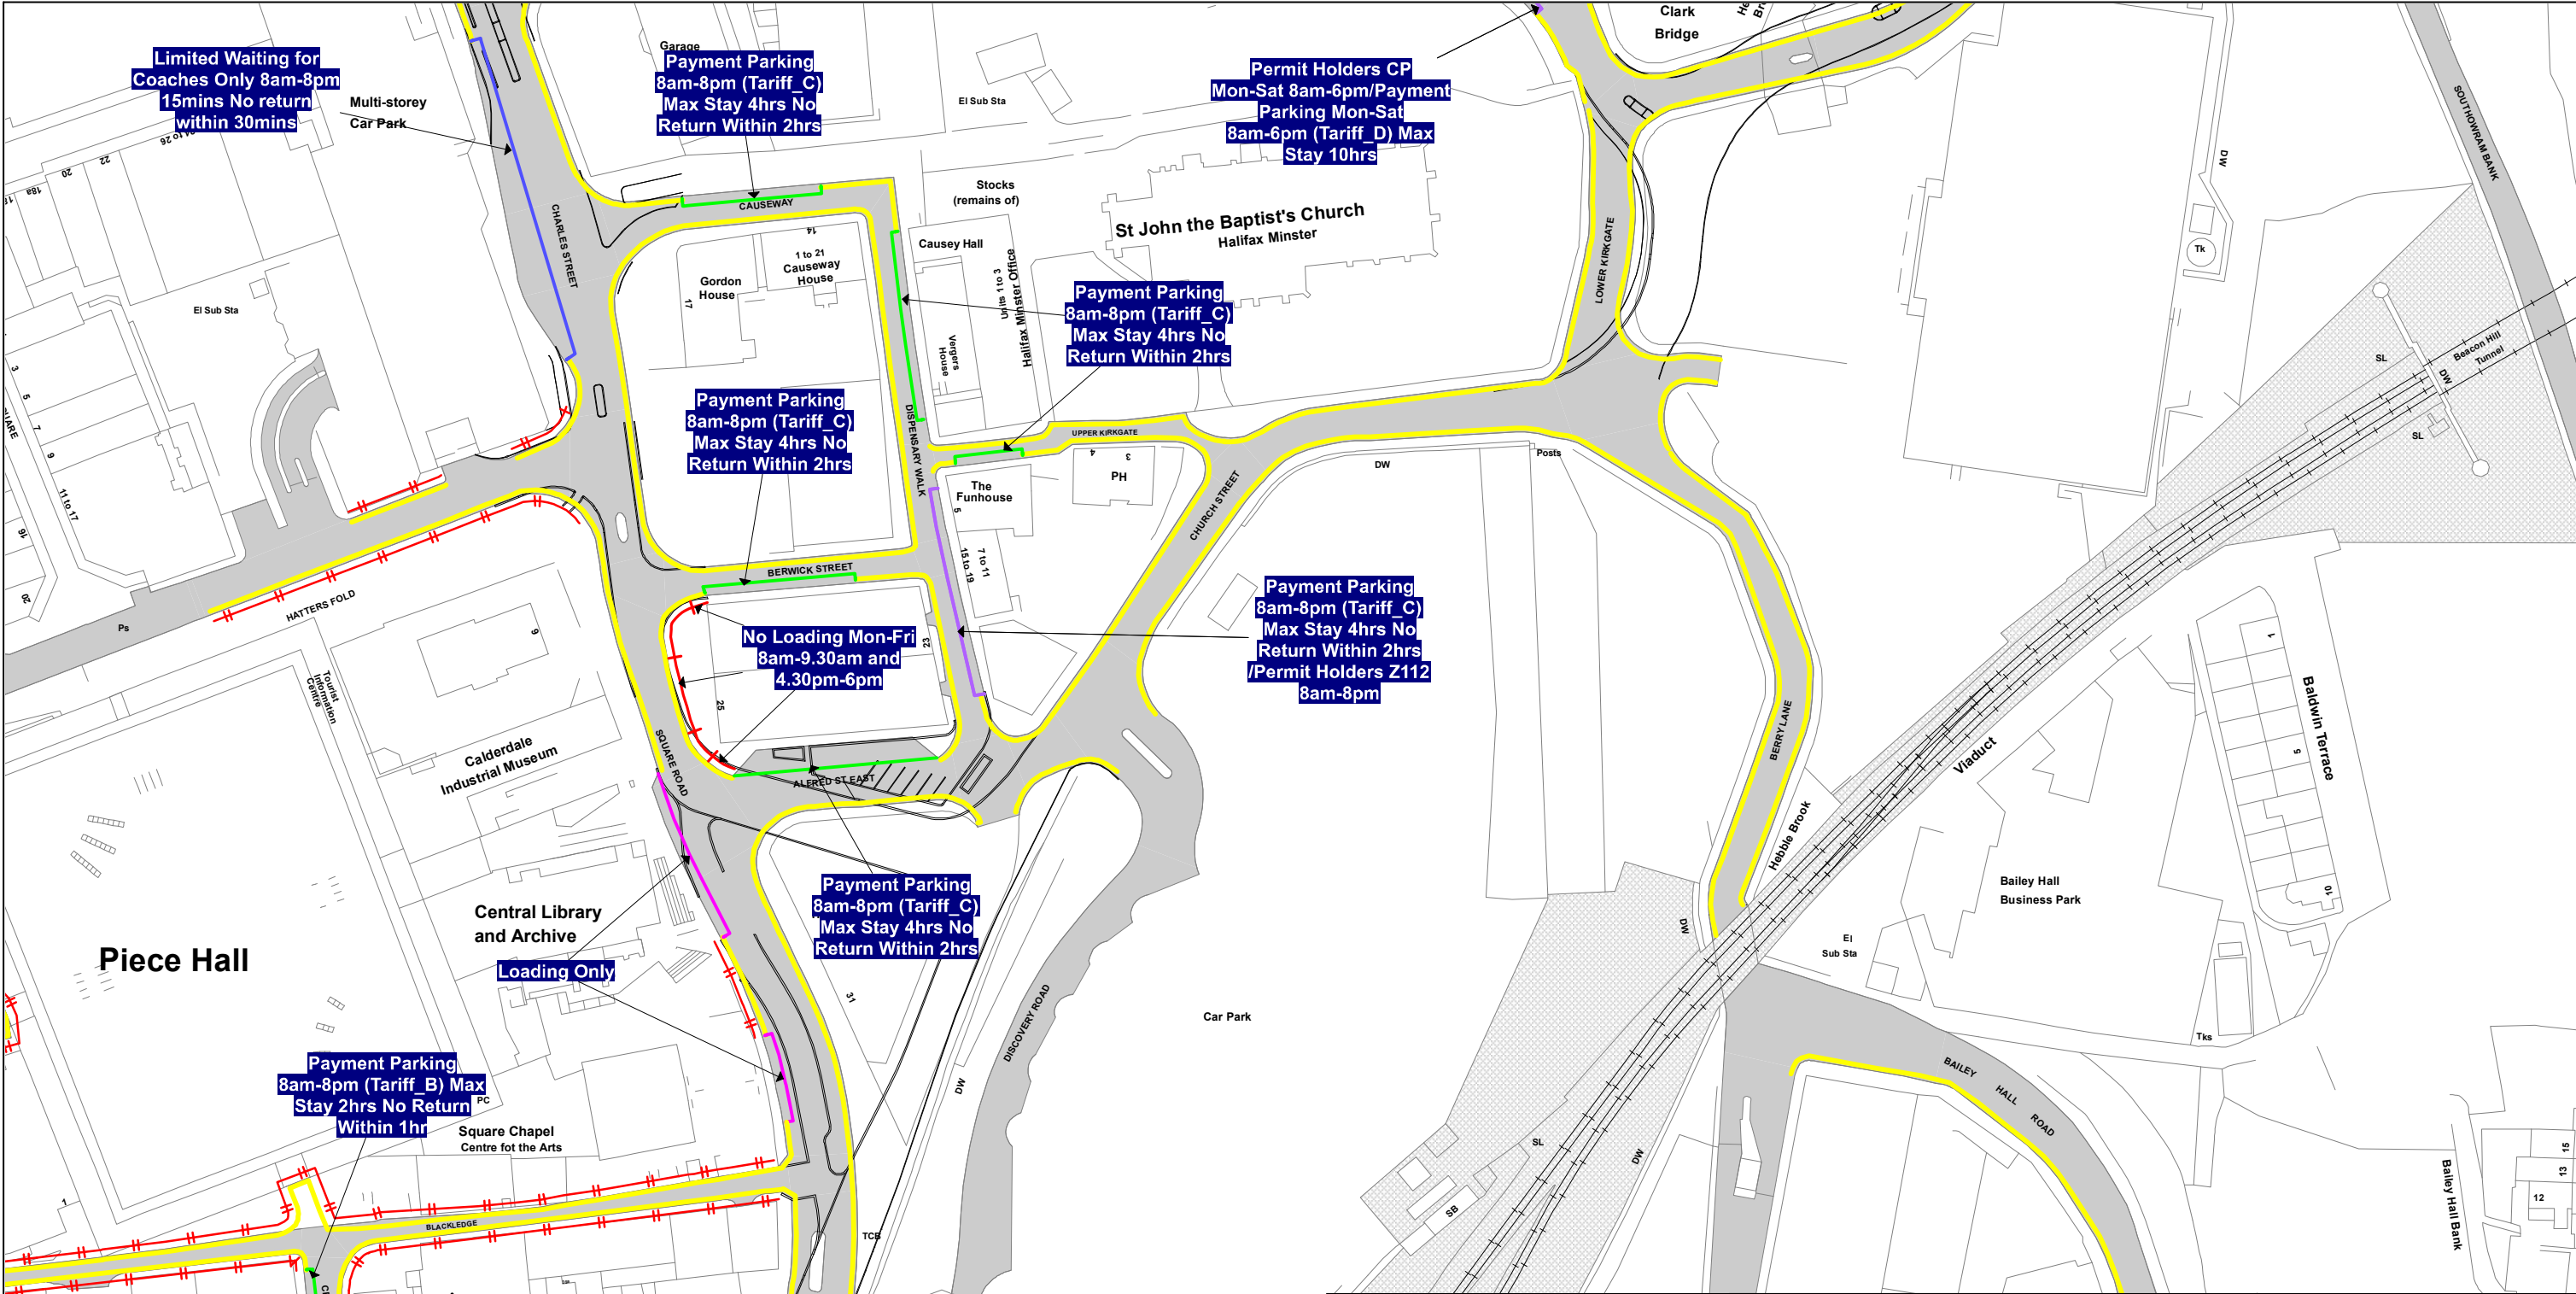

Calderdale Council	N NOTE: SEE STATIC MAP SCHEDULE LEGEND FOR RESTRICTIONS DISPLAYED	Adjacent Tile References ▲ AI47 ◀ AJ46 ▶ ▼ AK47		This map is reproduced from Ordnance Survey material with the permission of Ordnance Survey on behalf of the Controller of Her Majesty's Stationery Office © Crown Copyright. Unauthorised reproduction infringes Crown copyright and may lead to prosecution or civil proceedings. Calderdale MBC Licence No: 100023069 2024		SCALE	1 : 1250 at A3 size
				DATE			
				MAP	Tile Ref: AJ47		
				REVISION	1		
				STATUS	PROPOSED		

