


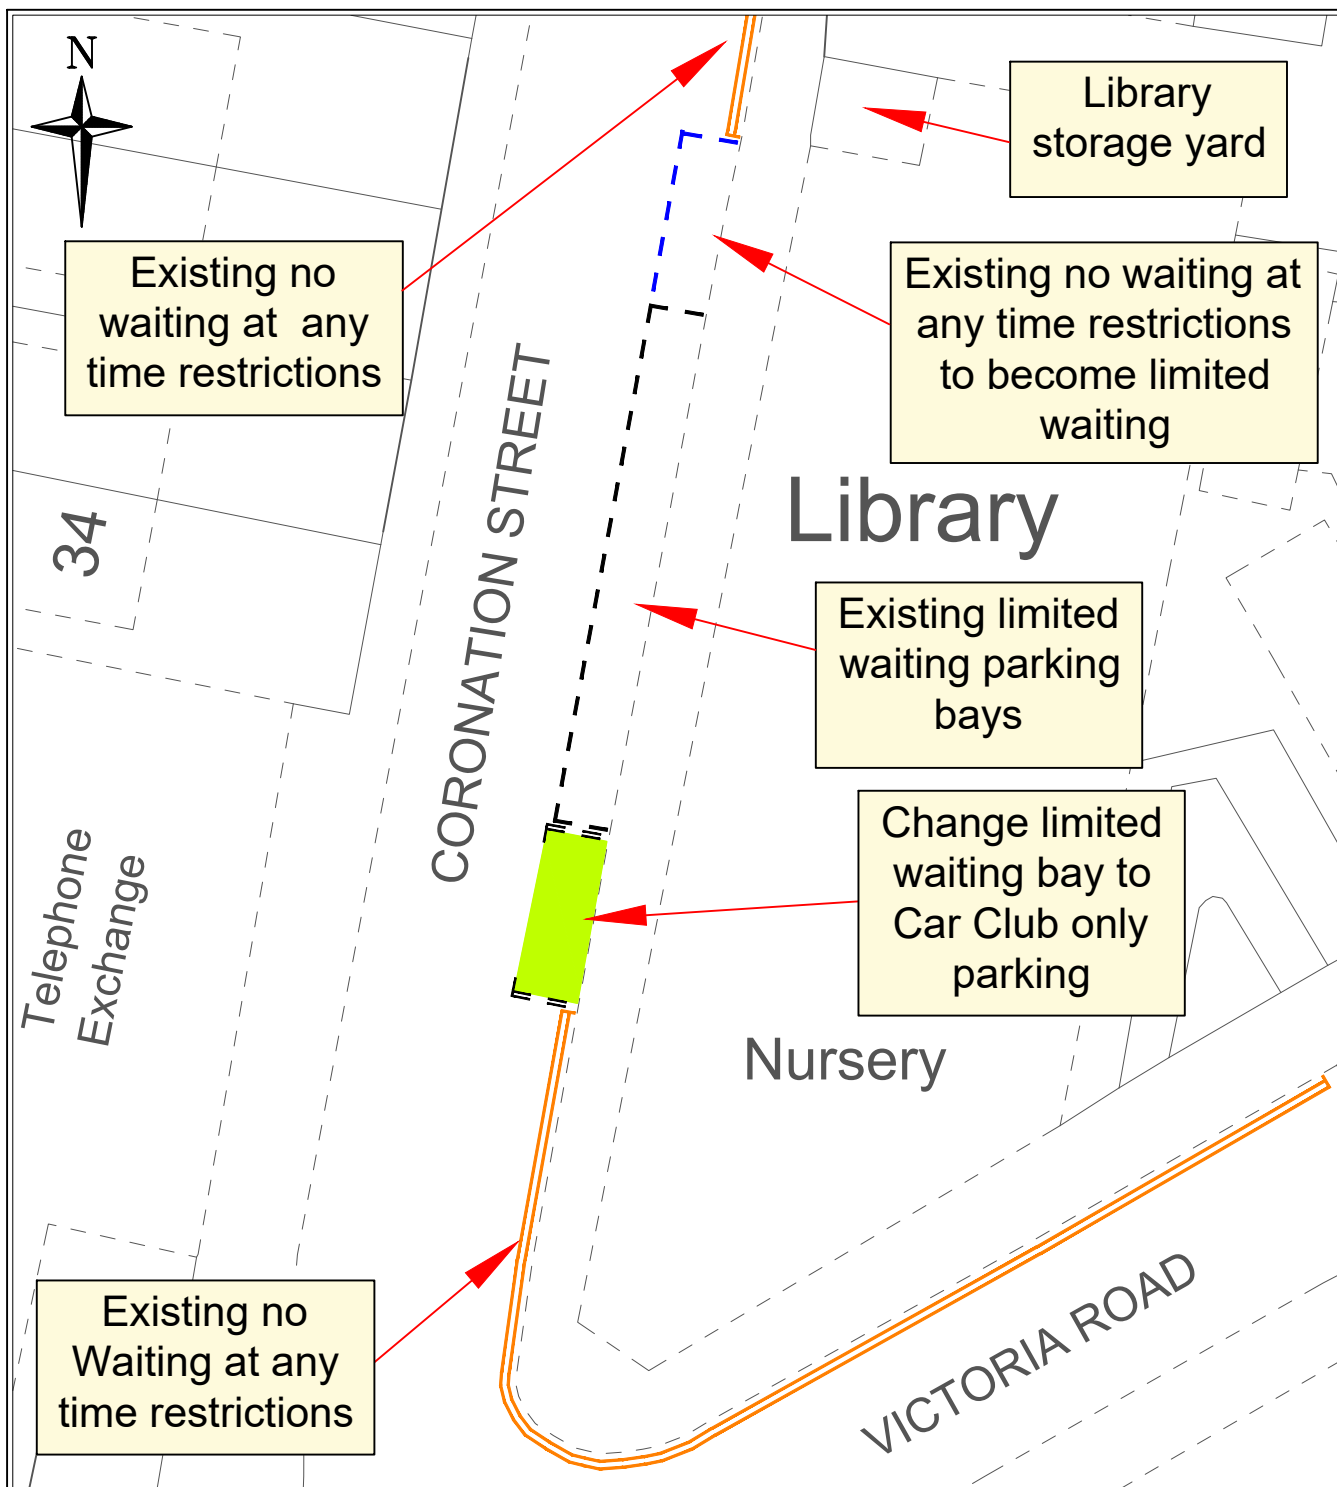

Proposed Car Club
only parking bay,
all hours, all days

REV.	DATE	REVISION DETAILS	DRN.	CHG.	APPR.
PROJECT TITLE					
Car Club Parking Spaces					
DRAWING TITLE					
Outside Library Coronation Street, Elland					
Calderdale Council			Adrian Gill ASSISTANT DIRECTOR STRATEGIC INFRASTRUCTURE TOWN HALL HALIFAX HX1 1JG		
OFFICE PROJECT NUMBER			DRAWING STATUS		
DESCRIPTION	DRG. SIZE	DRWN	CHECKED	APPROVED	DATE
	A4	TZ			July 24
SCALE		DRAWING NUMBER		REVISION	
1:250		72/1405/100/03			