
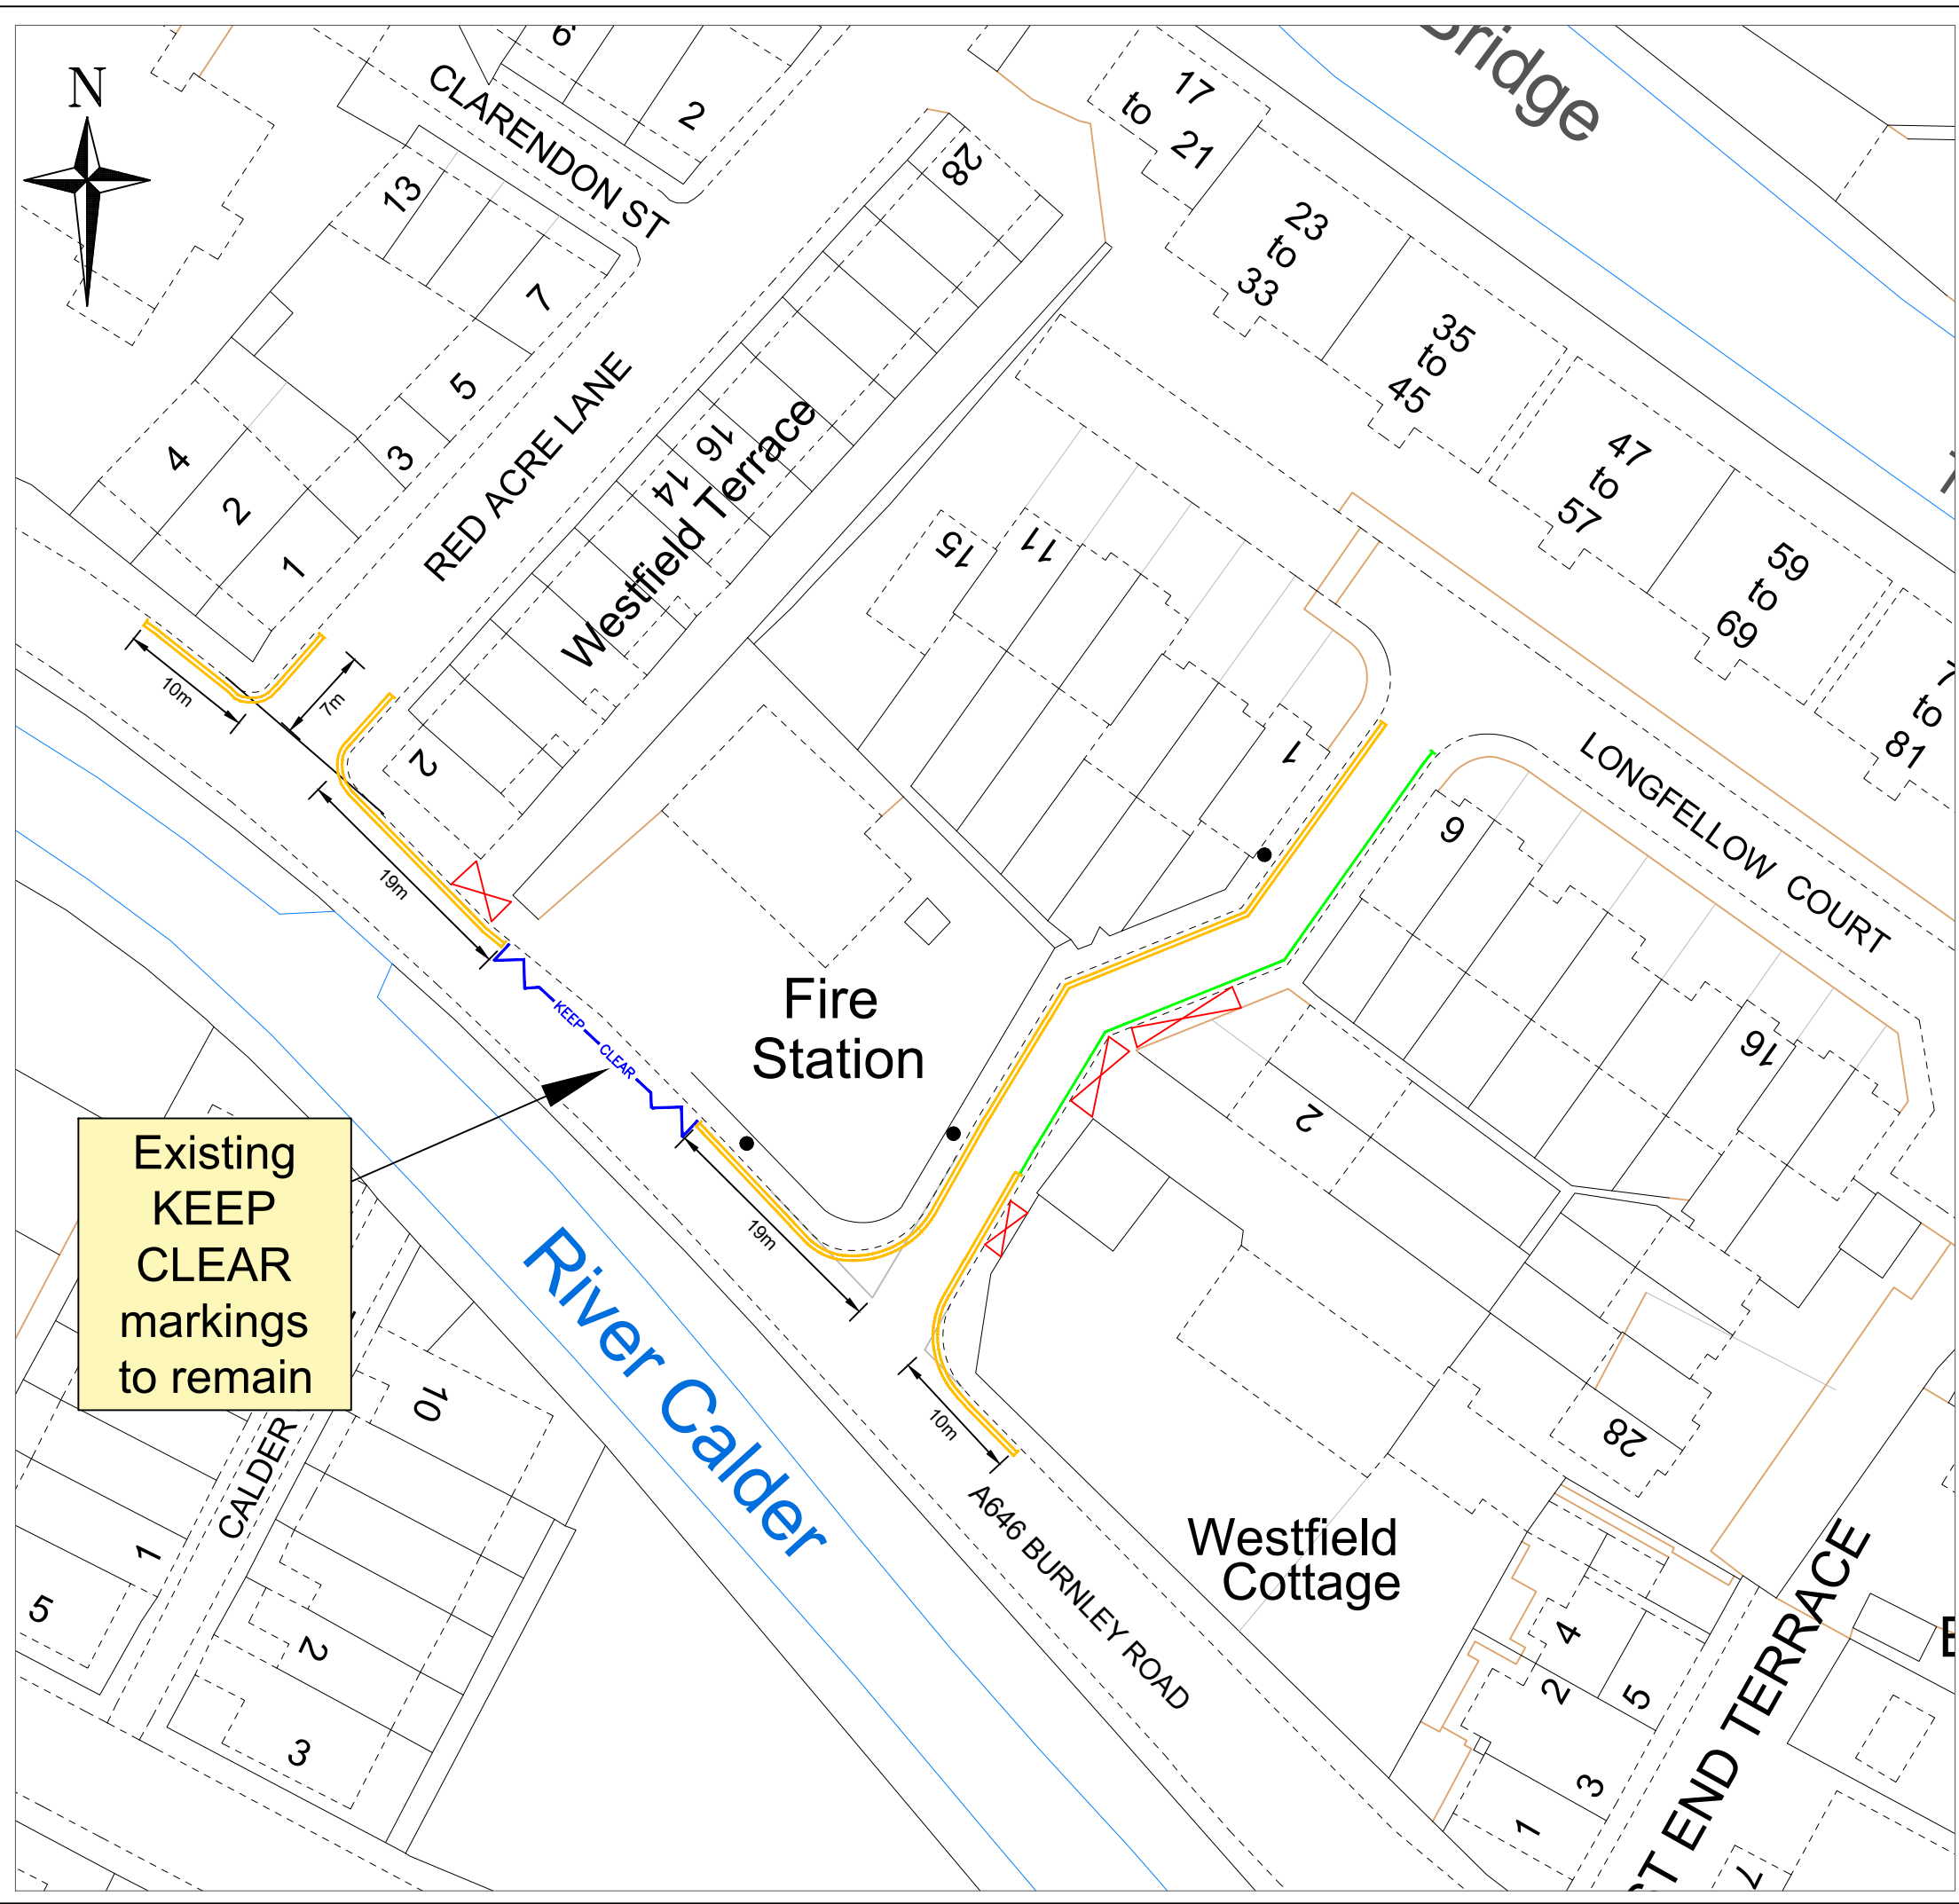


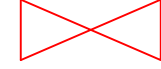

DRAWING No.

This map is reproduced from Ordnance Survey material with the permission of Ordnance Survey on behalf of the Controller of Her Majesty's Stationery Office & Crown copyright. Unauthorised reproduction infringes Crown copyright and may lead to prosecution or civil proceedings. (Calderdale MBC) (100023069) (2024)

KEY

-  Proposed No Waiting At Any Time (double yellow lines)
-  Proposed No waiting at school start and finish times (Mon-Fri 8.30-9.15am & 2.45-3.30pm) (single yellow lines)
-  Location of driveways

Existing  
KEEP  
CLEAR  
markings  
to remain

| REV.                                                                                  | DATE           | REVISION DETAILS | DRN.                                                                                          | CHKD.    | APPRD. |
|---------------------------------------------------------------------------------------|----------------|------------------|-----------------------------------------------------------------------------------------------|----------|--------|
| PROJECT TITLE                                                                         |                |                  |                                                                                               |          |        |
| Proposed TRO - Mytholmroyd Longfellow Ct/Red Acre La/Burnely Rd                       |                |                  |                                                                                               |          |        |
| DRAWING TITLE                                                                         |                |                  |                                                                                               |          |        |
| Consultation Drawing                                                                  |                |                  |                                                                                               |          |        |
|  |                |                  | ADRIAN GILL<br>Assistant Director Strategic Infrastructure<br>Town Hall<br>Halifax<br>HX1 1JJ |          |        |
| OFFICE PROJECT NUMBER                                                                 |                |                  | DRAWING STATUS                                                                                |          |        |
|                                                                                       |                |                  | Consultation                                                                                  |          |        |
| DESCRIPTION                                                                           | DRG. SIZE      | DRAWN            | CHECKED                                                                                       | APPROVED | DATE   |
|                                                                                       | A3             | TZ               |                                                                                               |          | 6/24   |
| SCALE                                                                                 | DRAWING NUMBER |                  | REVISION                                                                                      |          |        |
| 1:500                                                                                 | 72/1401/100/02 |                  |                                                                                               |          |        |