


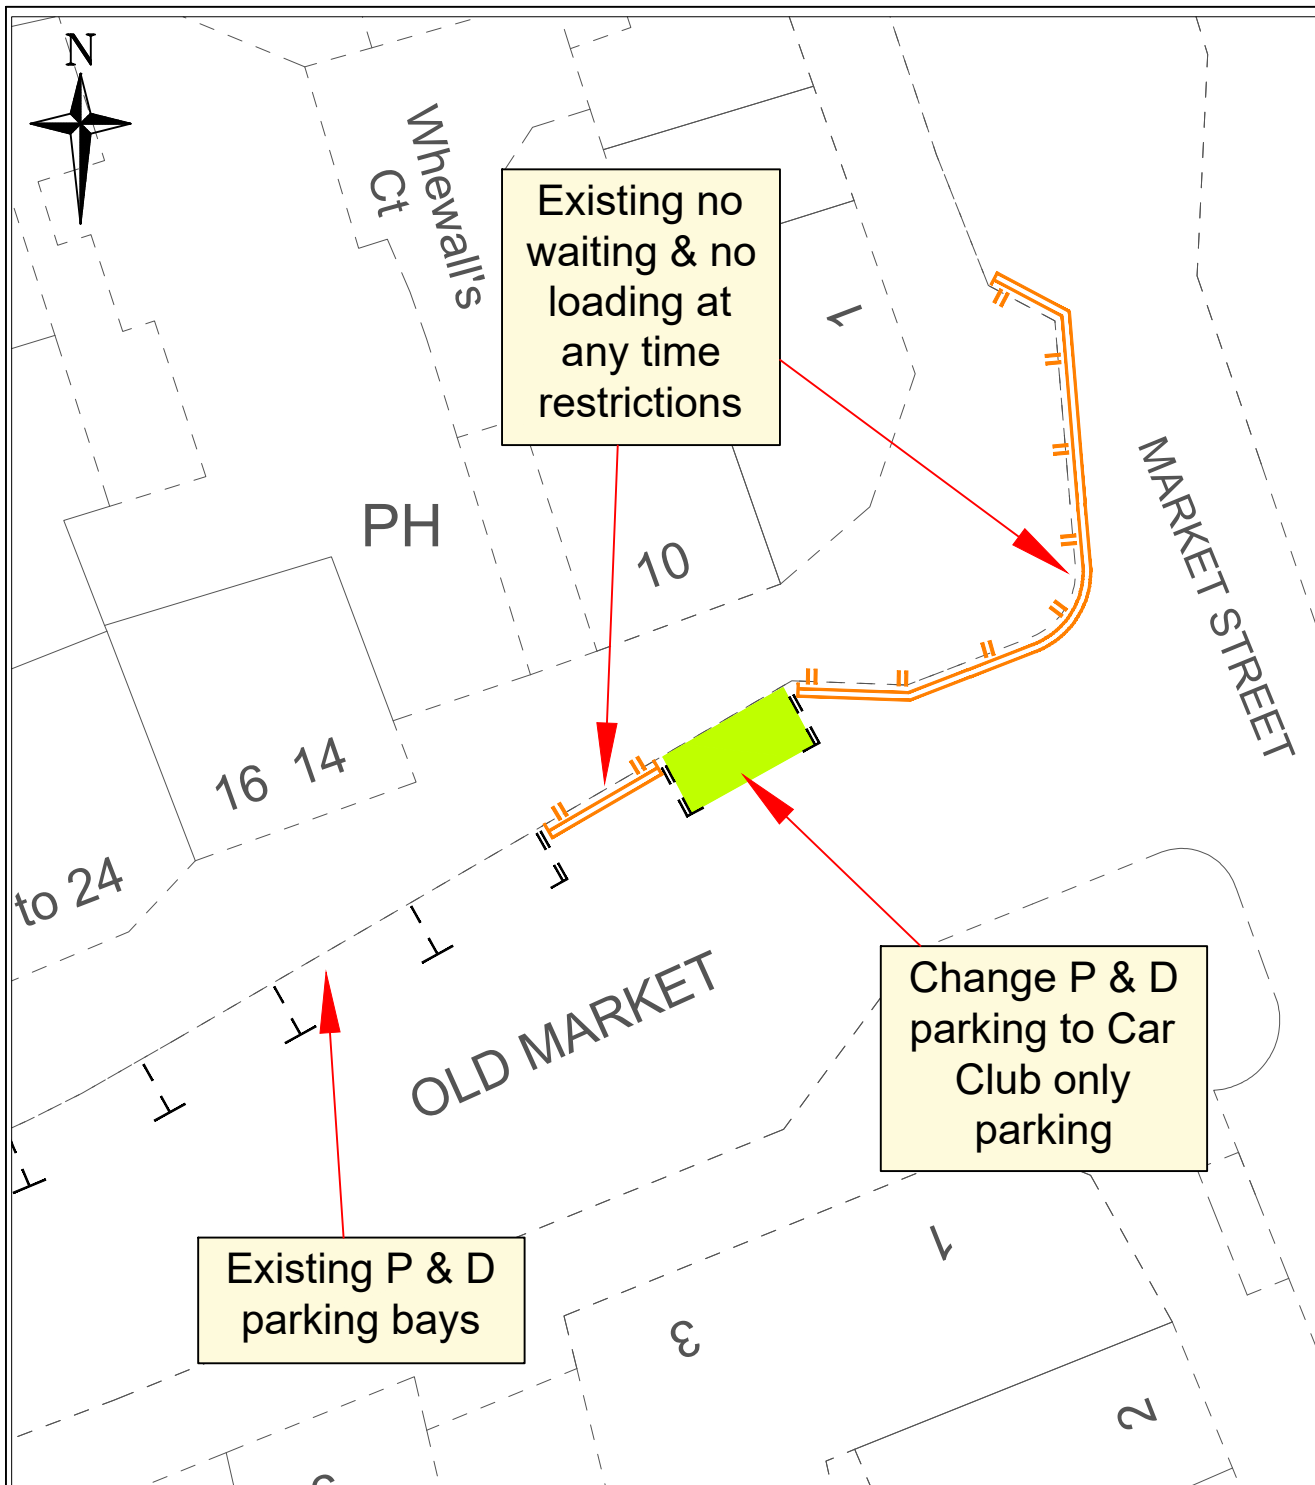

Proposed Car Club
only parking bay,
all hours, all days

REV.	DATE	REVISION DETAILS	DRG.	CHG.	APPR.
PROJECT TITLE					
Car Club Parking Spaces					
DRAWING TITLE					
Old Market, Halifax					
Calderdale Council			Adrian OB ASSISTANT DIRECTOR STRATEGIC INFRASTRUCTURE TOWN HALL HALIFAX HX1 1JG		
OFFICE PROJECT NUMBER			DRAWING STATUS		
DESCRIPTION	DRG. SIZE	DRAWN	CHECKED	APPROVED	DATE
	A4	TZ			July 24
SCALE		DRAWING NUMBER		REVISION	
1:250		72/1405/100/02			