


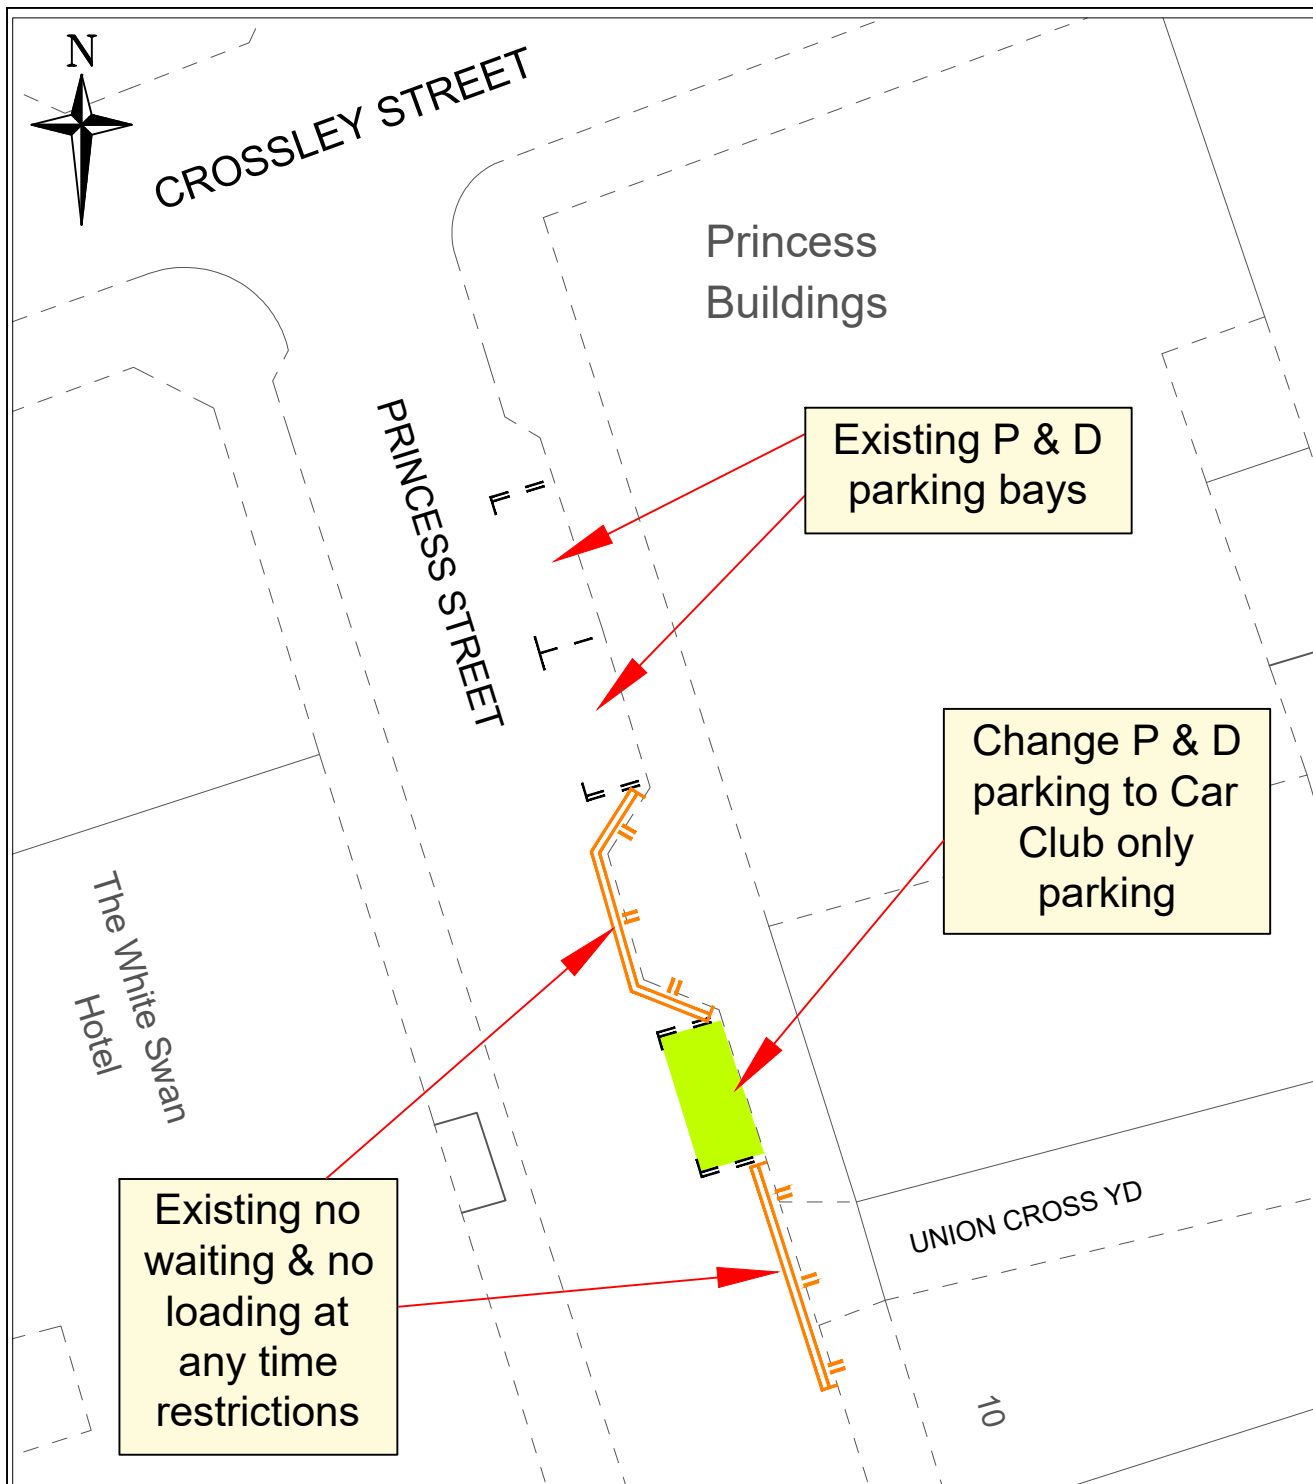

Proposed Car Club only parking bay, all hours, all days

REV.	DATE	REVISION DETAILS	DRAWN	CHECKED	APPROVED
PROJECT TITLE Car Club Parking Spaces					
DRAWING TITLE Outside Princess Buildings Princess Street, Halifax					
			Adrian Gill ASSISTANT DIRECTOR STRATEGIC INFRASTRUCTURE TOWN HALL HALIFAX HX1 1JH		
OFFICE PROJECT NUMBER			DRAWING STATUS		
DESCRIPTION	DWG. SIZE	DWG. NO.	CHECKED	APPROVED	DATE
	A4	TZ			July 24
SCALE	DRAWING NUMBER		REVISION		
1:250	72/1405/100/01				