
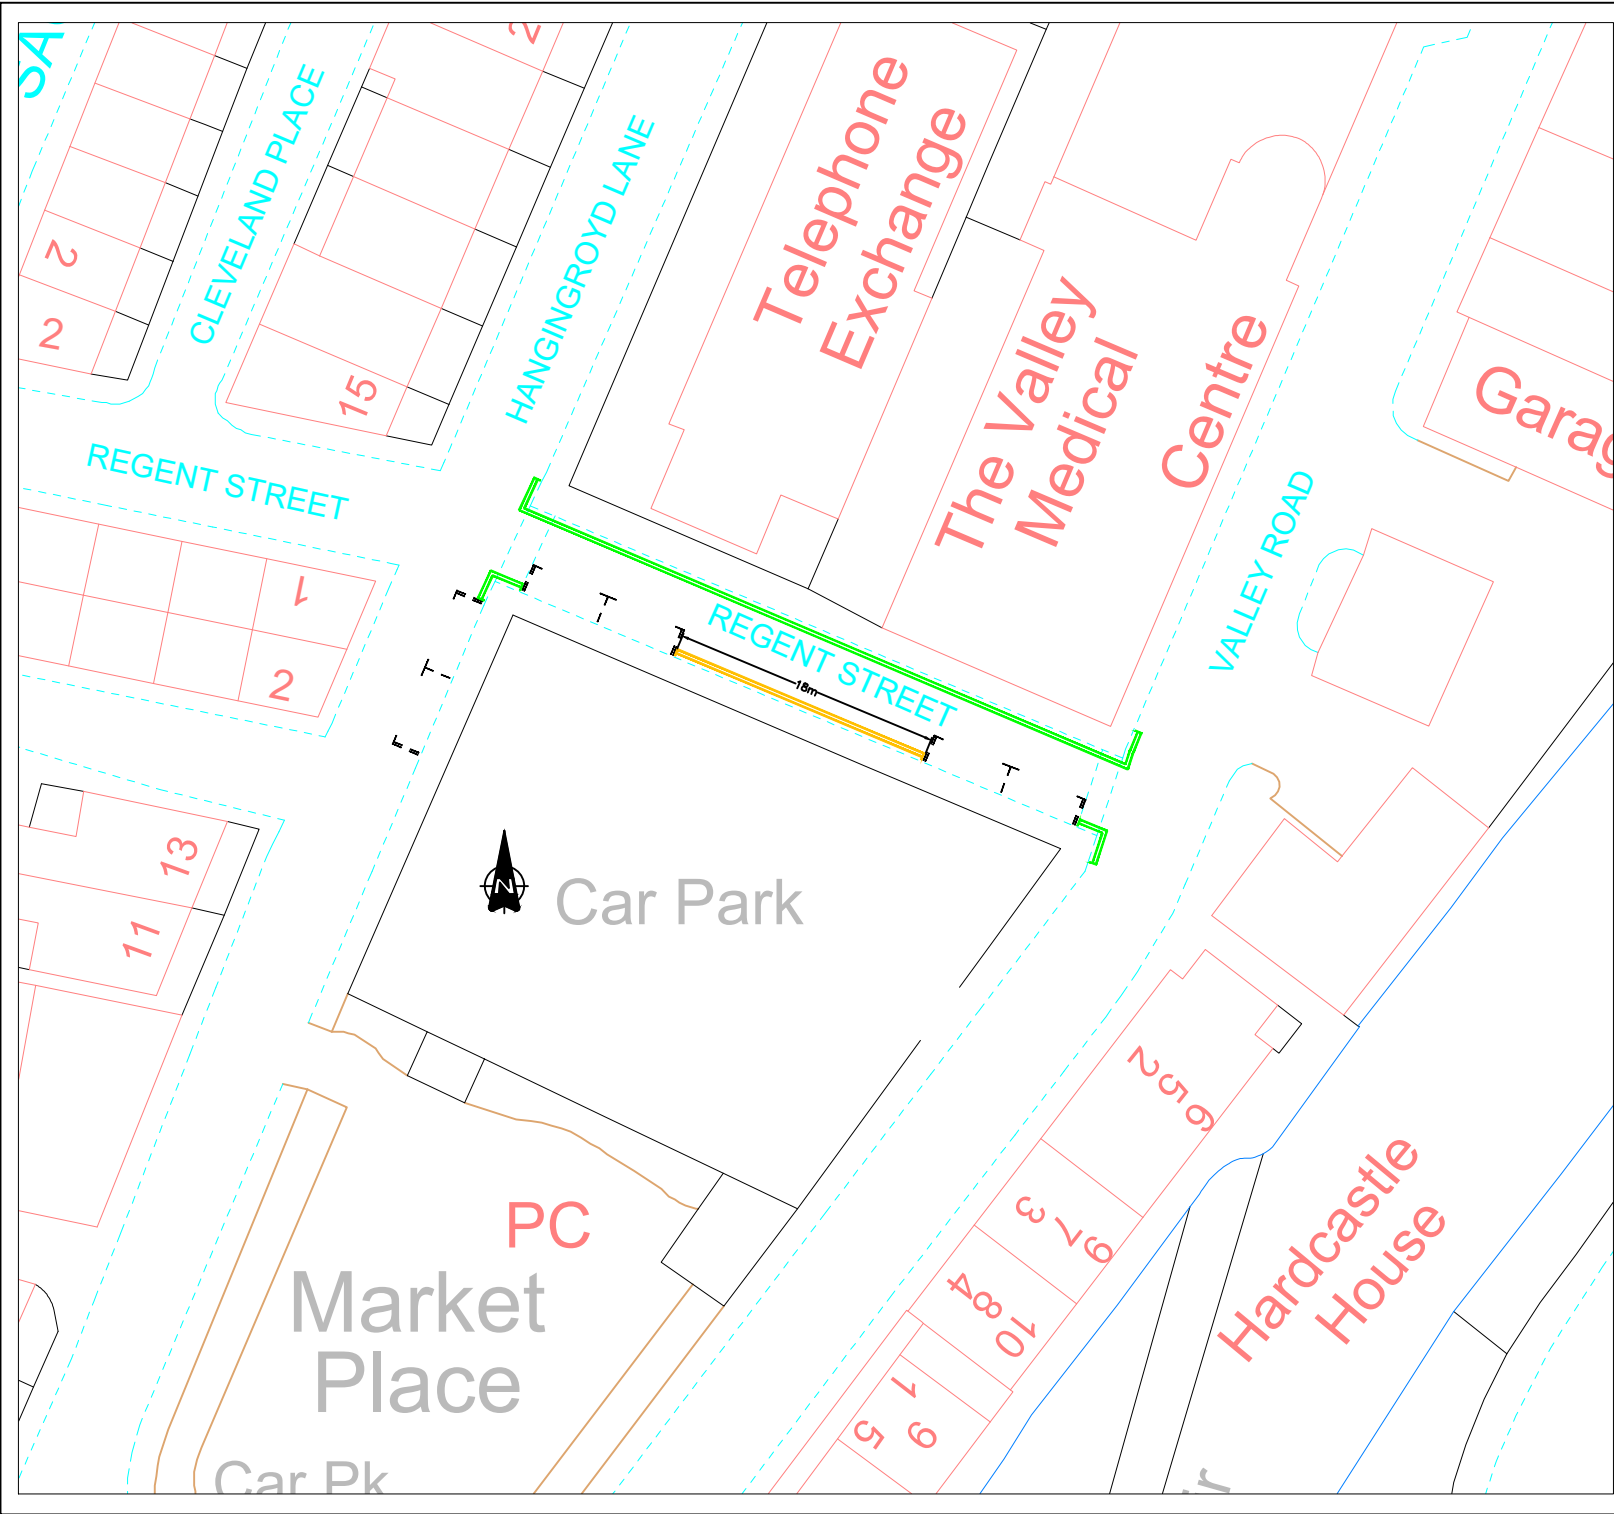
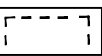


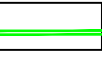

DRAWING No. 72/1440/1

-  Existing pay and display parking bay
-  Existing double yellow lines
-  Proposed double yellow lines

REV.	DATE	REVISION DETAILS	DRN.	CHKD.	APPRD.
PROJECT TITLE REGENT STREET, HEBDEN BRIDGE NEW HOUSING DEVELOPMENT					
DRAWING TITLE PROPOSED NO WAITING RESTRICTIONS LAYOUT PLAN					
			Adrian Gill A D STRATEGIC INFRASTRUCTURE TOWN HALL HALIFAX HX1 1UJ		
OFFICE PROJECT NUMBER			DRAWING STATUS		
DESCRIPTION	DRG. SIZE A4	DRAWN K.R.	CHECKED	APPROVED	DATE 8.24
SCALE 1: 500		DRAWING NUMBER 72/1440/1		REVISION	