


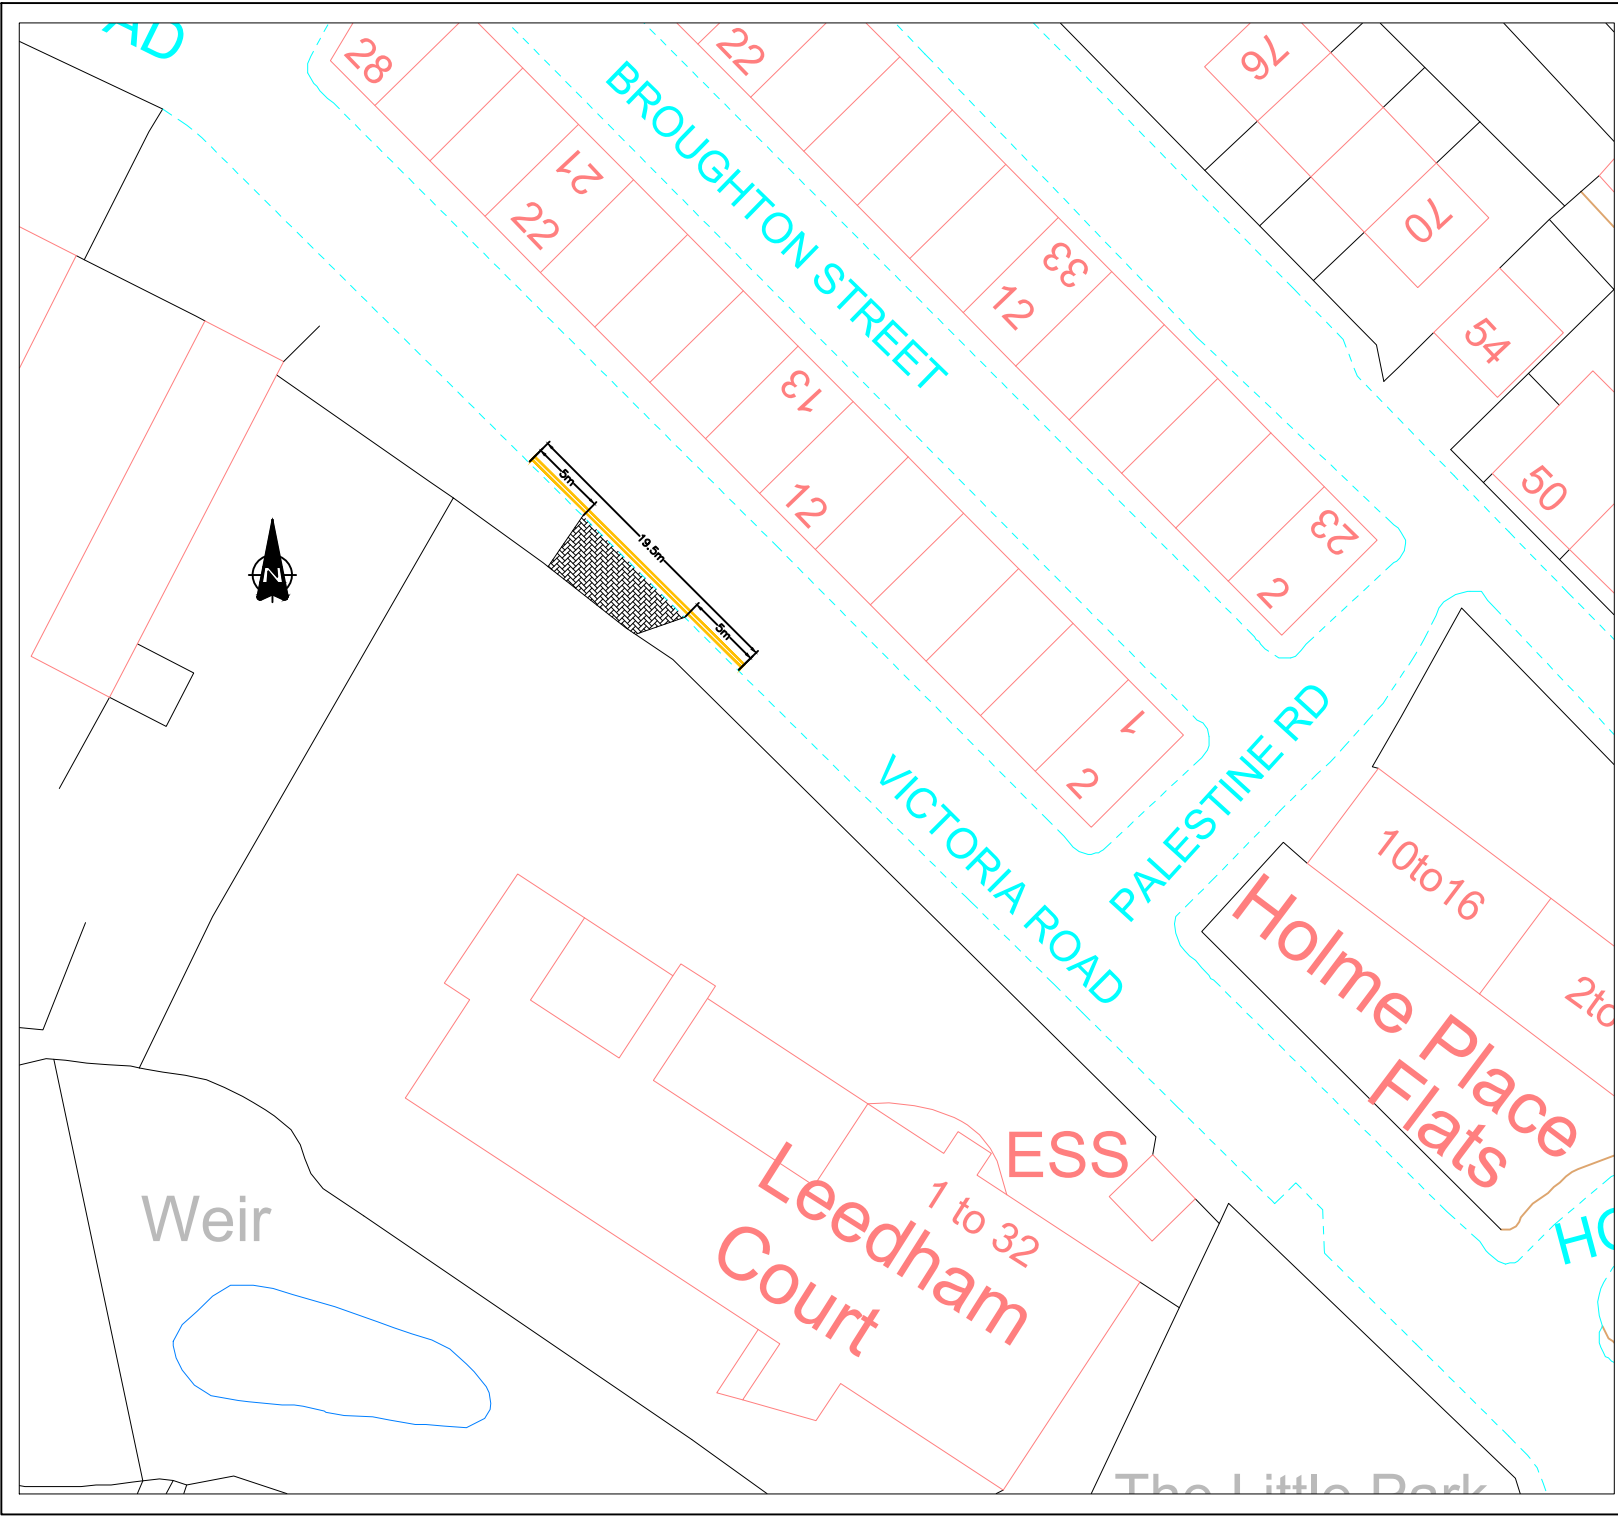

 Proposed double yellow lines

REV.	DATE	REVISION DETAILS	DRN.	CHKD.	APPRD.
PROJECT TITLE					
REGENT STREET, HEBDEN BRIDGE NEW HOUSING DEVELOPMENT					
DRAWING TITLE					
PROPOSED NO WAITING RESTRICTIONS LAYOUT PLAN					
			Adrian Gill A D STRATEGIC INFRASTRUCTURE TOWN HALL HALIFAX HX1 1UJ		
OFFICE PROJECT NUMBER			DRAWING STATUS		
DESCRIPTION	DRG. SIZE	DRAWN	CHECKED	APPROVED	DATE
	A4	K.R.			8.24
SCALE		DRAWING NUMBER		REVISION	
1: 500		72/1440/2			