

**THE BOROUGH COUNCIL OF CALDERDALE**  
**(STAFFORD ROAD) (HALIFAX)**  
**TRAFFIC REGULATION ORDER 2025**

The Borough Council of Calderdale in exercise of its powers under Sections 1, 2, 4, 9, 10, 32, 35, 45, 46, 47, 49, 51, and 53 and Part IV of Schedule 9 of the Road Traffic Regulation Act 1984 (the "Act") and of all other enabling powers hereby makes the following Order:-

**PART 1**  
**GENERAL**

**Citation and commencement**

1. This Order is made on the 12<sup>th</sup> day of March 2025 and shall come into operation on 14<sup>th</sup> March 2025 and shall be cited as "The Borough Council of Calderdale (Stafford Road) (Halifax) Traffic Regulation Order 2025"
2. The sole effect of this Order is to reproduce and continue in force indefinitely the provisions of the Borough Council of Calderdale (Stafford Road) (Halifax) Experimental Traffic Regulation Order 2023.

**Interpretation**

3. The Interpretation Act 1978 shall apply to this Order as it applies to an Act of Parliament.
4. Where a provision of this Order is in conflict with a provision contained in a previous order, the provisions of this Order shall prevail for the period that this Order is in force.
5. Where a statute, statutory instrument, specification or regulation is referred to such reference shall include an amendment to or replacement thereof.
6. The restrictions imposed by this Order shall be in addition to and not in derogation of any restriction, regulation or other requirement imposed by law.
7. For the avoidance of doubt any reference in this Order to a length of road shall be deemed to be a reference to more than one length of road where the context requires it. The lengths of roads specified in the Schedules to this Order are shown for illustrative purposes only on drawing number:- 72/1348/103 annexed hereto.

**Definitions**

8. In this Order, the following expressions have the meaning hereby respectively assigned to them:-

"Council" means the Borough Council of Calderdale and includes any contractors or authorised agents appointed by or acting on behalf of the Council for the purposes of any function under the provisions of this Order;

"Motor Vehicle" has the same meaning as that in Section 136 of the Road Traffic Regulation Act 1984;

"Road" has the same meaning as that in Section 142 of the Road Traffic Regulation Act 1984;

"Undertaker" has the same meaning as that in Section 48 of the New Roads and Street Works Act 1991;

"Vehicle" has the same meaning as that in Section 136 of the Road Traffic Regulation Act 1984.

**PART 2**  
**PROHIBITION OF DRIVING**

9. No person shall except upon the direction or with the permission of a police constable in uniform cause or permit any Motor Vehicle to proceed in the length of Road specified in the Schedule to this Order at any time

**THE CORPORATE COMMON SEAL** )  
of **THE BOROUGH COUNCIL OF** )  
**CALDERDALE** was hereunto affixed )  
on the 12 March 2025 in the presence )  
of:- )




  
**Zara Turner**  
*Authorised Signatory*

**SCHEDULE 1**

**Prohibition of Driving of Motor Vehicles at Any Time**

<b>Item</b>	<b>Road</b>	<b>Extent</b>
1.	Stafford Road, Halifax.	From the junction of Stafford Road to the projected western kerb line of A629 Huddersfield Road in a westerly direction for a distance of 17 metres.

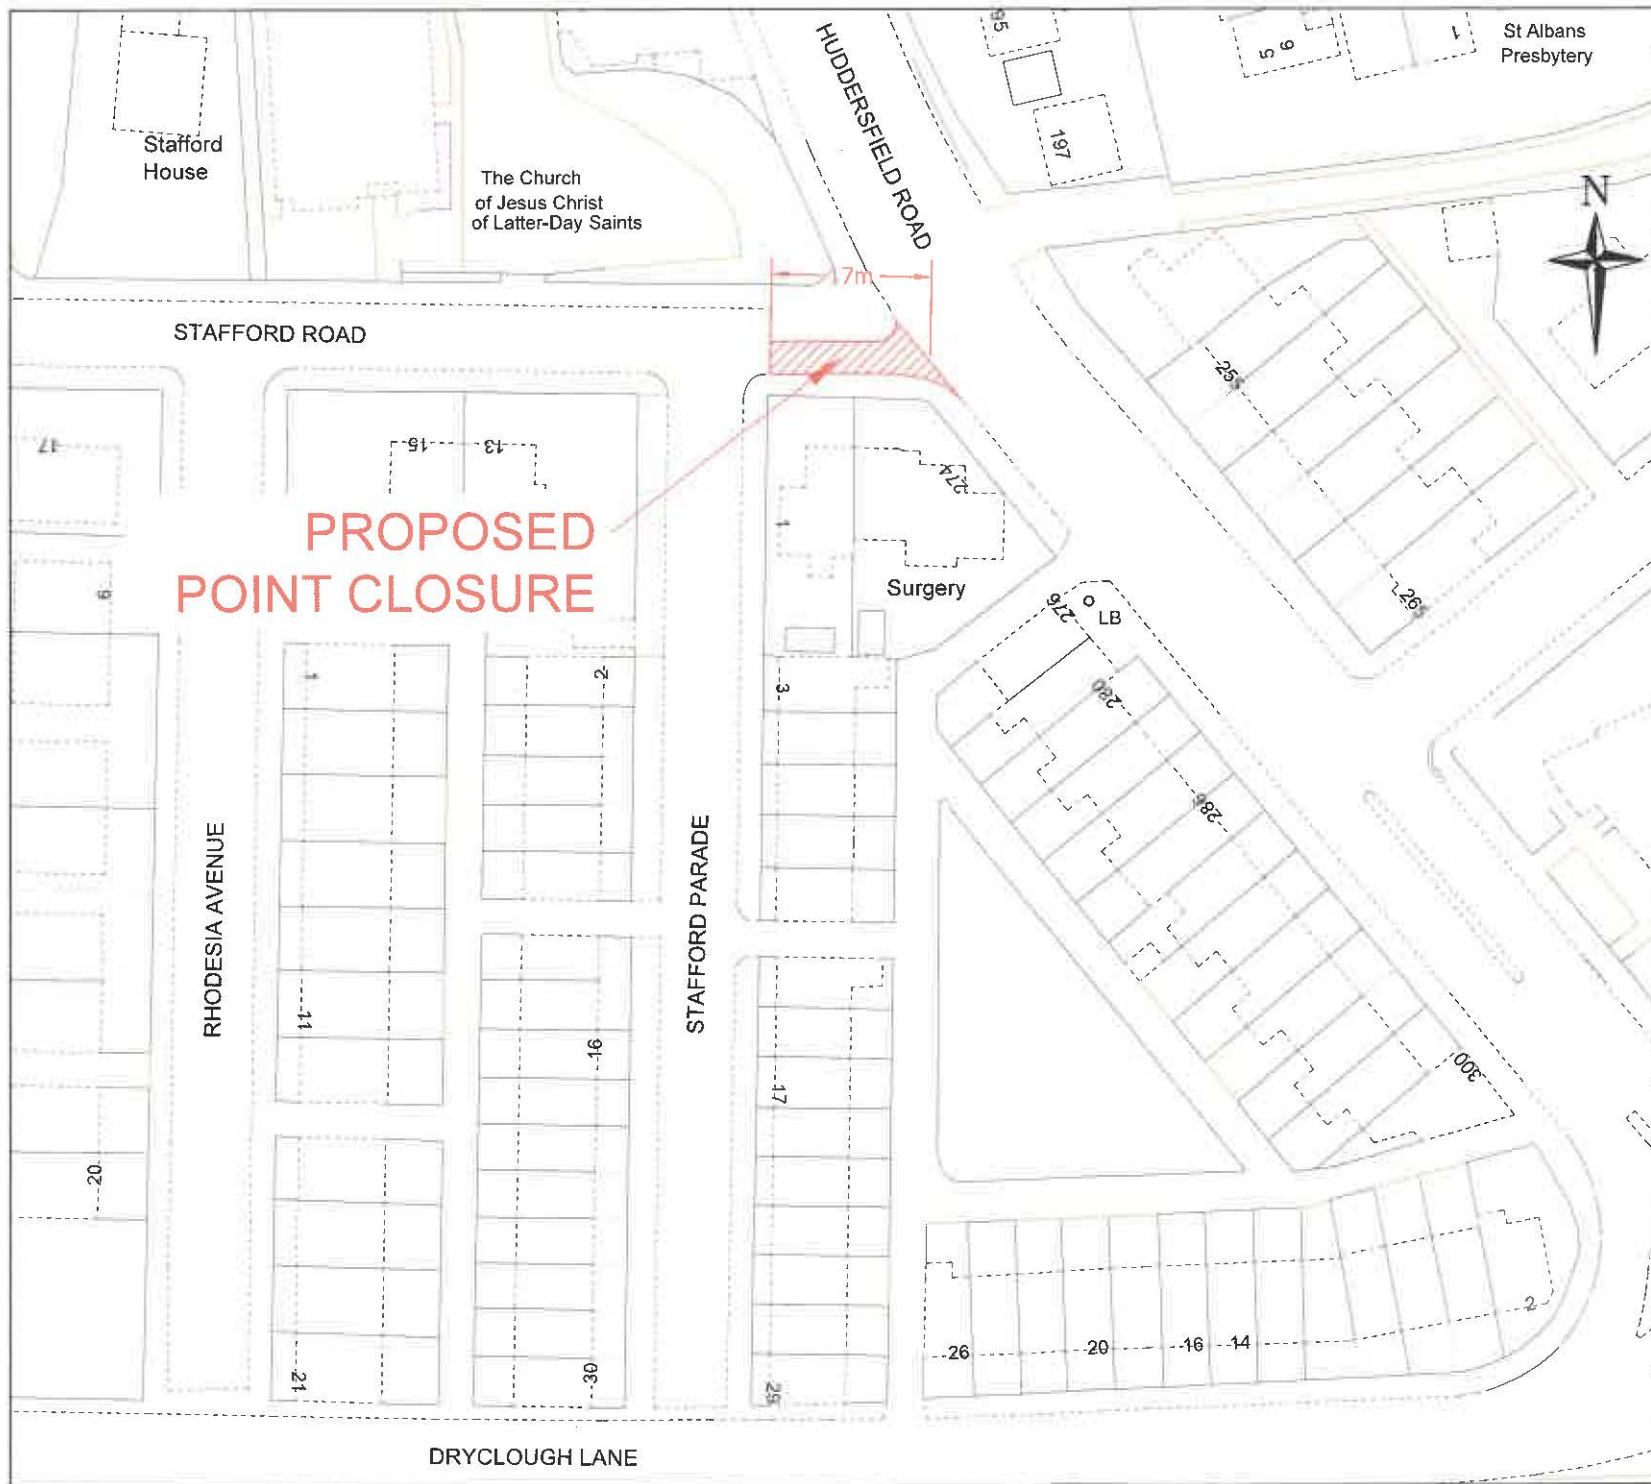

DRAWING No. 72/1348/103

This map is reproduced from Ordnance Survey material with the permission of Ordnance Survey on behalf of the Controller of Her Majesty's Stationery Office © Crown copyright. Unauthorised reproduction infringes Crown copyright and may lead to prosecution or civil proceedings. (Calderdale MBC) (100023069) (2023)

Proposed closure point

REV.	DATE	REVISION DETAILS	DRAWN	CHECKED	APPROVED
PROJECT TITLE					
STAFFORD ROAD JUNCTION WITH HUDDERSFIELD RD					
DRAWING TITLE					
PROPOSED ROAD CLOSURE					
Calderdale Council			STEVEN LEE Assistant Director Strategic Infrastructure Town Hall Halifax HX1 1UJ		
OFFICE PROJECT NUMBER			DRAWING STATUS		
			PRELIMINARY		
DESCRIPTION	DWG. SIZE	DRAWN	CHECKED	APPROVED	DATE
	A4	SPS			4/23
SCALE		DRAWING NUMBER		REVISION	
NTS		72/1348/103			