

THE BOROUGH COUNCIL OF CALDERDALE (ON-STREET WAITING, LOADING AND PARKING PLACES) ORDER 2024 (VARIATION NO.3) ORDER 2025

The Borough Council of Calderdale in exercise of its powers under Sections 1, 2, 3, 4, 19, 45, 46, 47, 49, 51, 53, 65(1), 124 and Part IV of Schedule 9 to the Road Traffic Regulation Act 1984 (as amended) ("the 1984 Act") and Part 6 of the Traffic Management Act 2004 and of all other enabling powers, and after consultation with the Chief Officer of Police in accordance with Part III and to the 1984 Act and with those persons and organisations specified in the Local Authorities' Traffic Orders (Procedure) (England and Wales) Regulations 1996 (as amended), hereby makes the following Order:

1. This Order may be cited as "the Borough Council of Calderdale (On-Street Waiting, Loading and Parking) (Consolidation) Order 2024 (Variation No.3) Order 2025" (the "Variation Order") and is made this 26th day of March 2025 and will come into effect on 28th April 2025.
2. Without prejudice to the validity of anything done or to the liability incurred in respect of any act or omission before the coming into operation of this Variation Order, the Borough Council of Calderdale (On-Street Waiting, Loading and Parking) Consolidation Order 2024 ("the Consolidation Order") shall have effect as though;
 - (i) The Plans so numbered set out in Schedule 1 to this Variation Order will be revoked and replaced with the Plans so numbered as set out in Schedule 2 to this Variation Order.
 - (ii) The Plans set out in Schedule 3 to this Order will replace the corresponding Plans in Schedule 4 to the Consolidation Order.
3. The remainder of The Borough Council of Calderdale (On-Street Waiting, Loading and Parking) Consolidation Order 2024 (as amended) shall remain in full force and effect.

**THE COMMON SEAL of THE
BOROUGH COUNCIL OF
CALDERDALE** was hereunto
affixed on the 26th day of
March 2025 in the presence
of:-




Zara Turner
Authorised Signatory

SCHEDULE 1


Tile Number	Revision Number
AN44	0

SCHEDULE 2


Tile Number	Revision Number
AN44	1

SCHEDULE 3

Substituted Plans

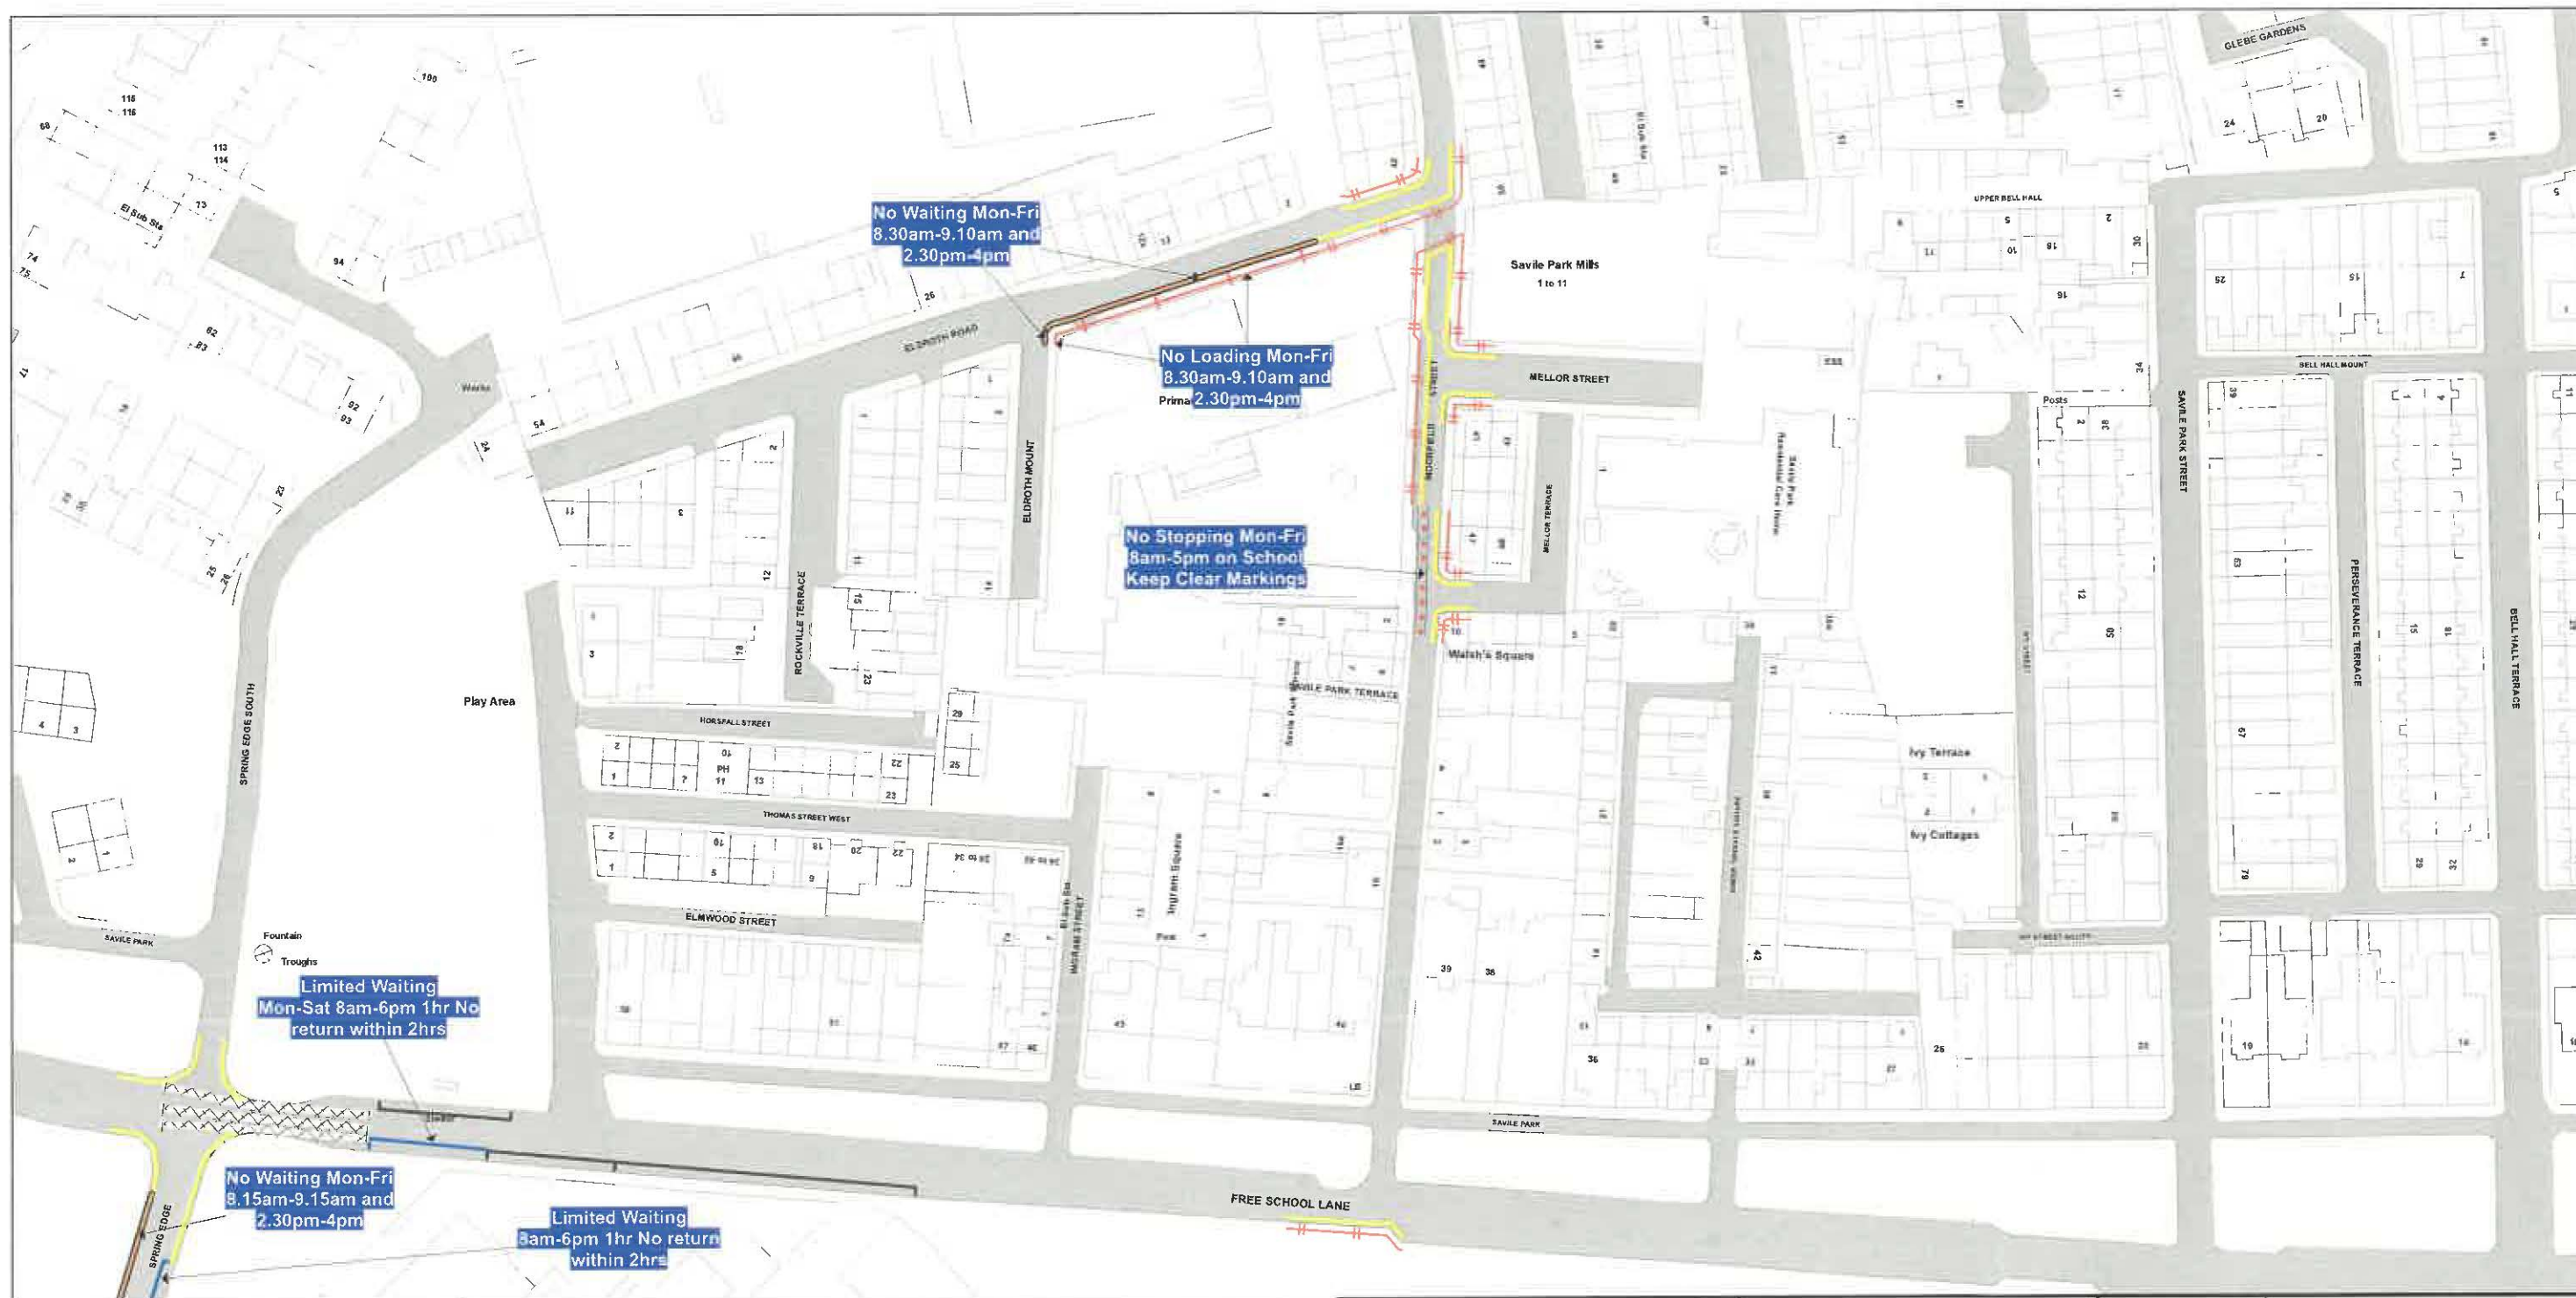

Adjacent Tile References

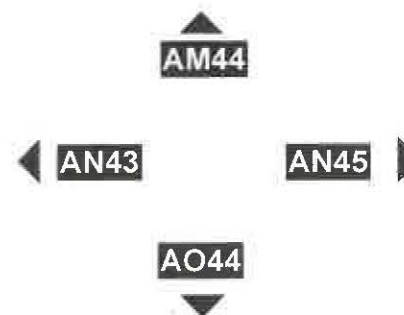

This map is reproduced from Ordnance Survey material with the permission of Ordnance Survey on behalf of the Controller of Her Majesty's Stationery Office © Crown Copyright. Unauthorised reproduction infringes Crown copyright and may lead to prosecution or civil proceedings. Calderdale MBC Licence No: 100023069 2025

SCALE	1 : 1250 at A3 size
DATE	28/04/2025
MAP	Tile Ref: AN44
REVISION	1
STATUS	CONFIRMED