


Knightley Road, Ilkington, Halifax

(7.152 hectares)

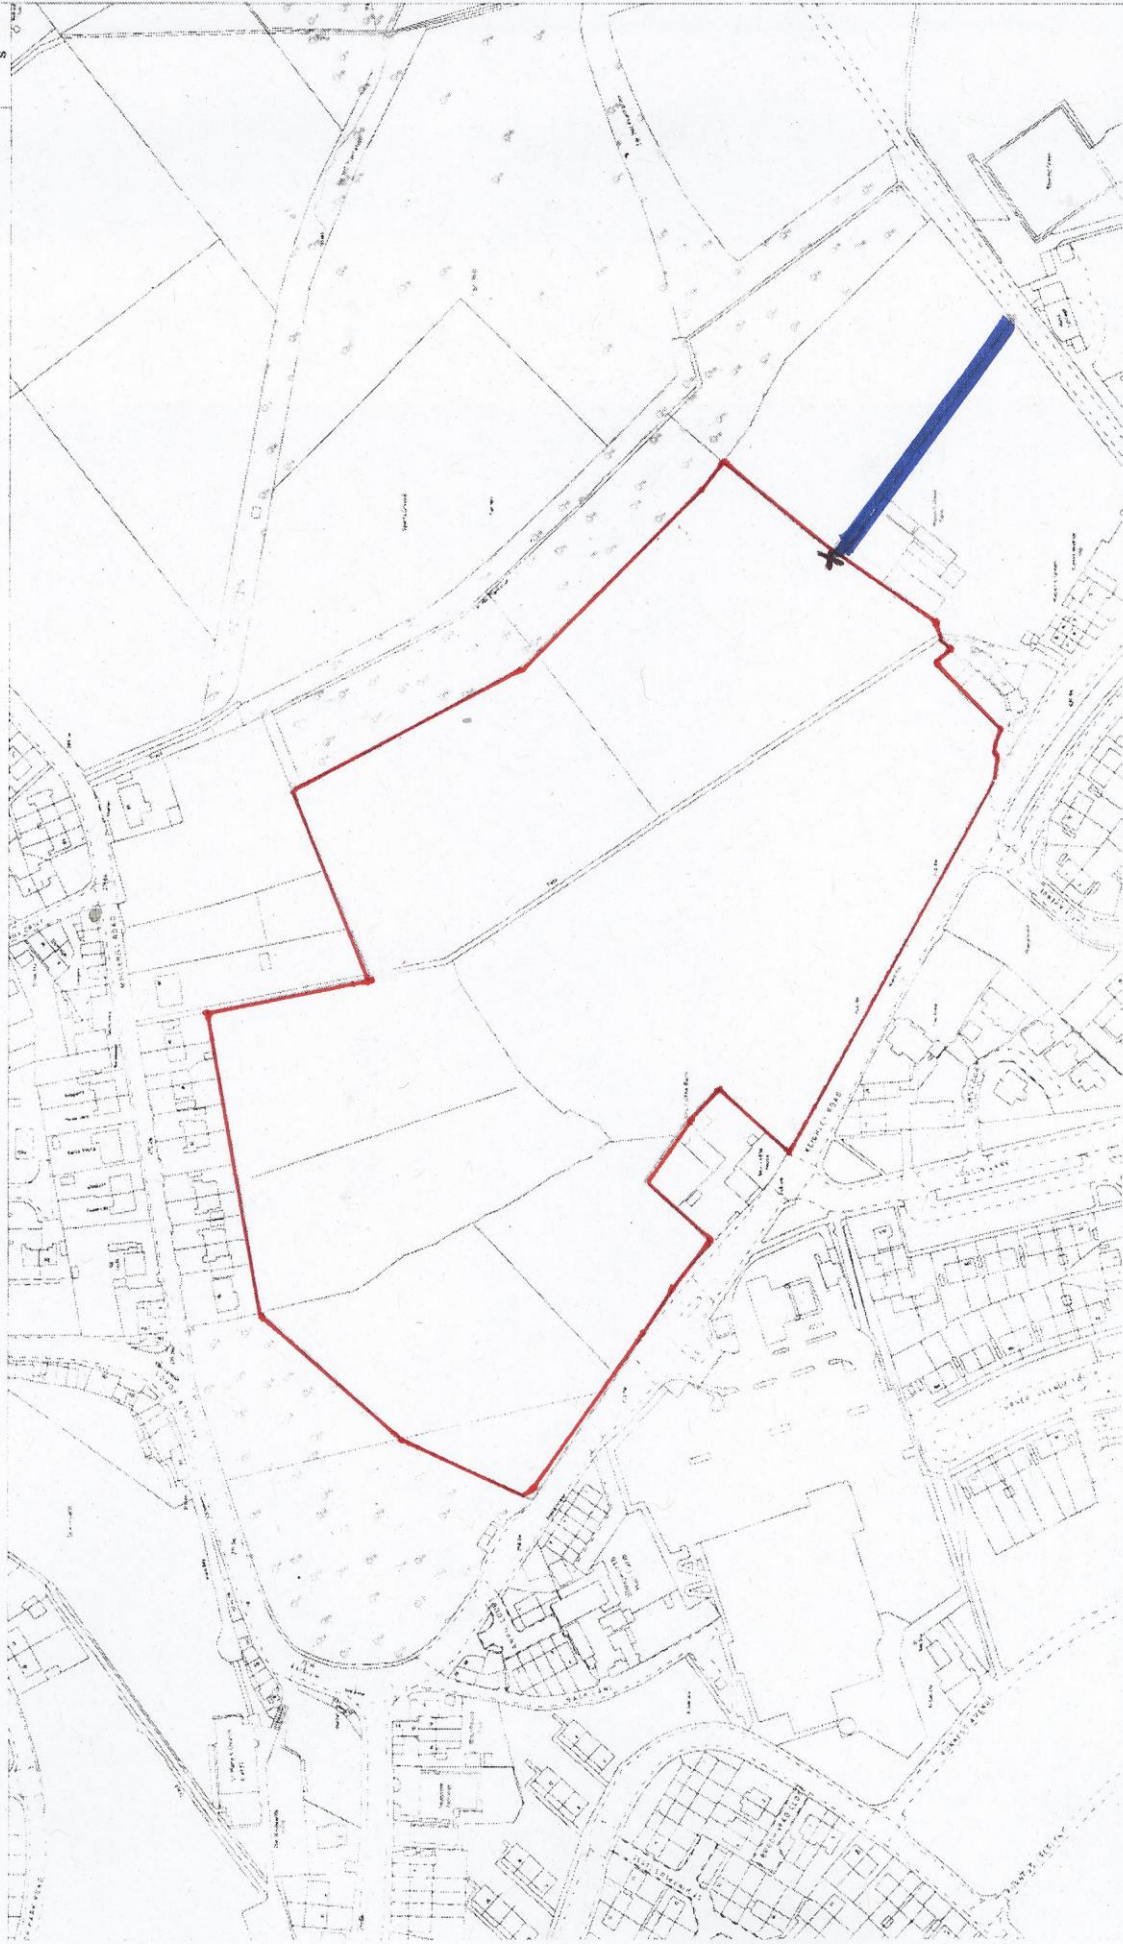

Chief Executive's Office (Calderdale Terrier)
Business Change & Performance Management
Mulcture House, Mulcture Hall Road, Halifax. HX1 1SP.
Telephone No: 01422 393412

Drawn By: Stewart Briggs
Scale 1:2000 @ A3

Date: 20/02/2014
13.45.14

This map is reproduced from Ordnance Survey material
with the permission of Ordnance Survey on behalf of the
Controller of Her Majesty's Stationery Office © Crown copyright.
Unauthorised reproduction infringes Crown copyright and
may lead to prosecution or civil proceedings. 100023089, 2014