


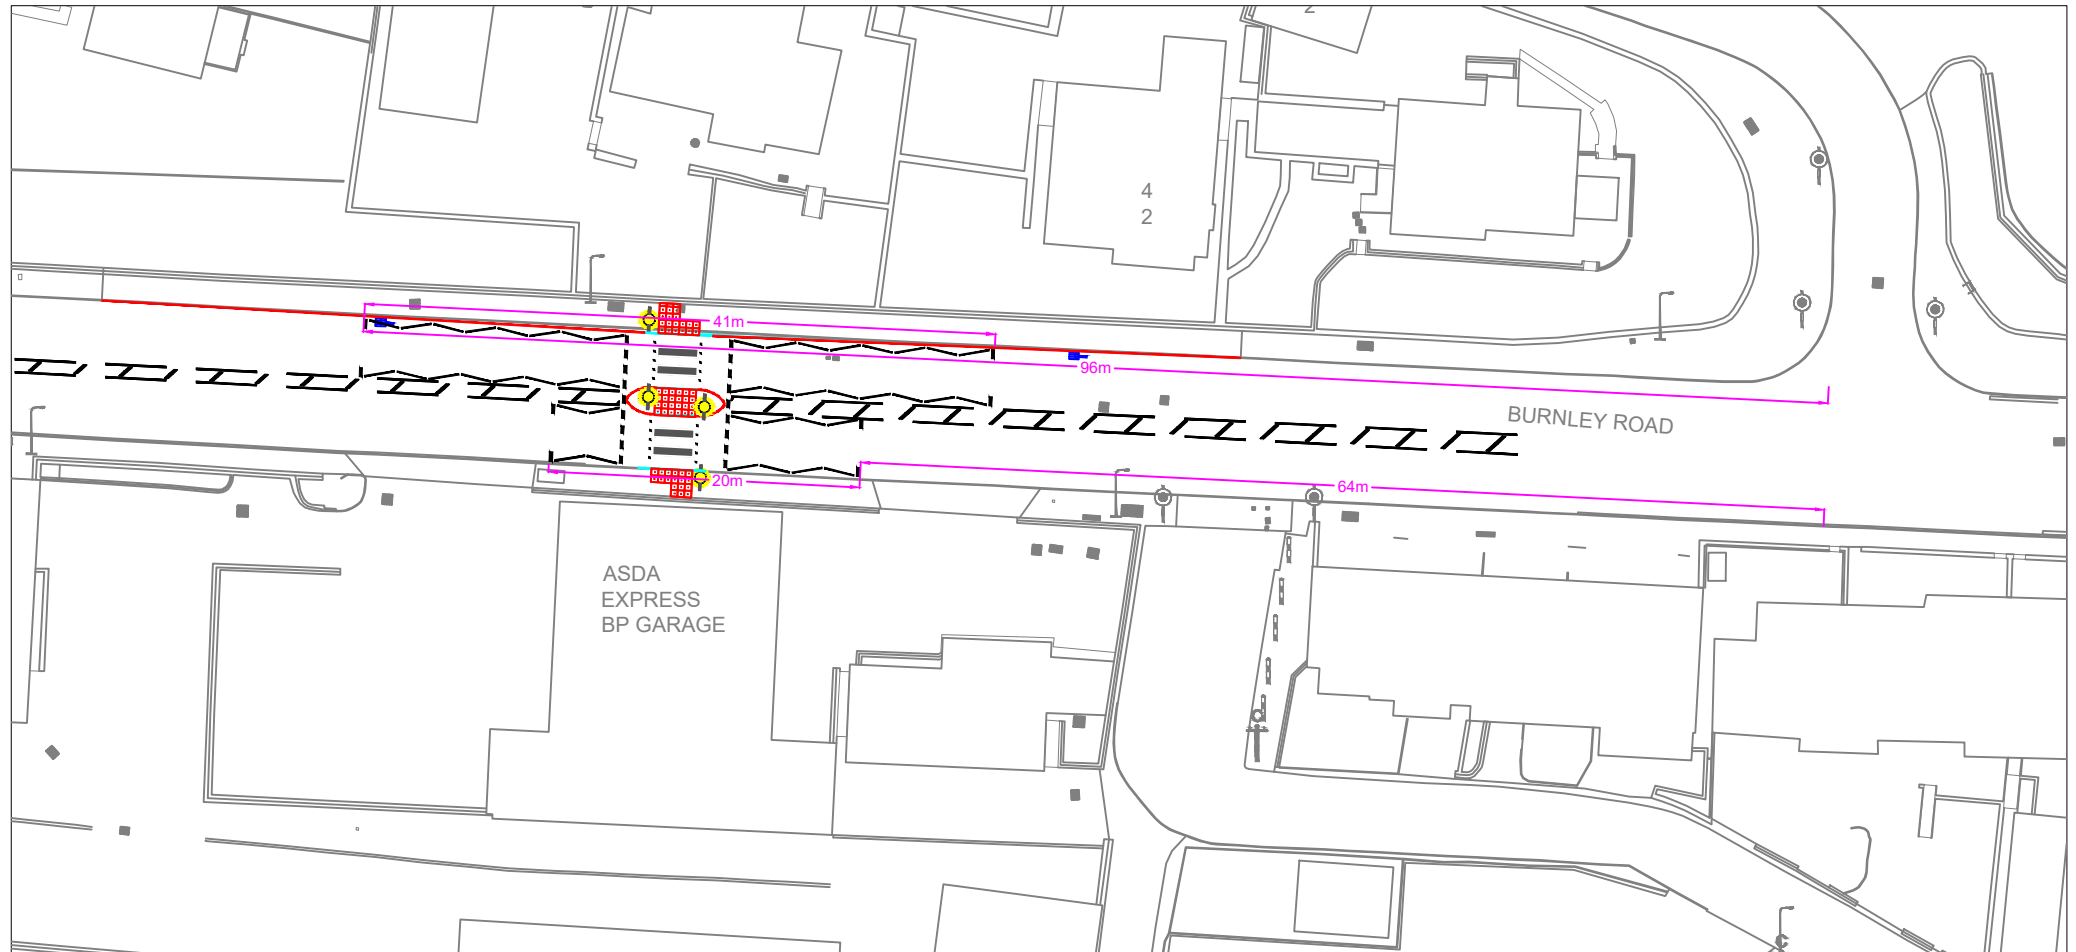

REV.	DATE	REVISION DETAILS	DRN.	CHKD.	APPRD.
PROJECT TITLE A646 SOWERBY BRIDGE NORTH BURNLEY ROAD, FRIENDLY					
DRAWING TITLE PROPOSED ZEBRA CROSSING NOTICE DRAWING					
			Adrian Gill A D STRATEGIC INFRASTRUCTURE TOWN HALL HALIFAX HX1 1UJ		
OFFICE PROJECT NUMBER			DRAWING STATUS		
DESCRIPTION	DRG. SIZE A4	DRAWN	CHECKED	APPROVED	DATE
SCALE 1:500		DRAWING NUMBER 72/1438/4			REVISION