



CURRENT LAYOUT

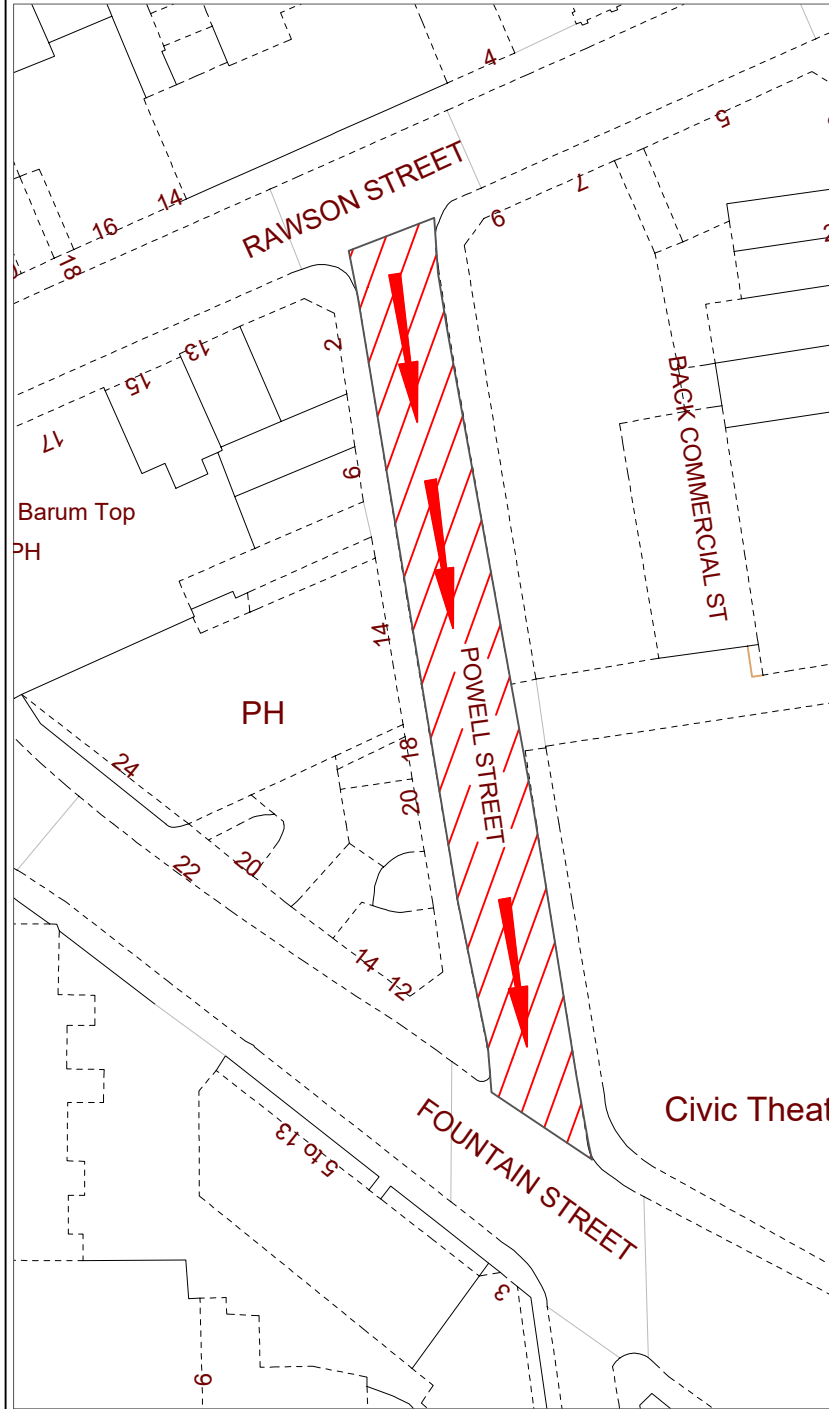

PROPOSED LAYOUT

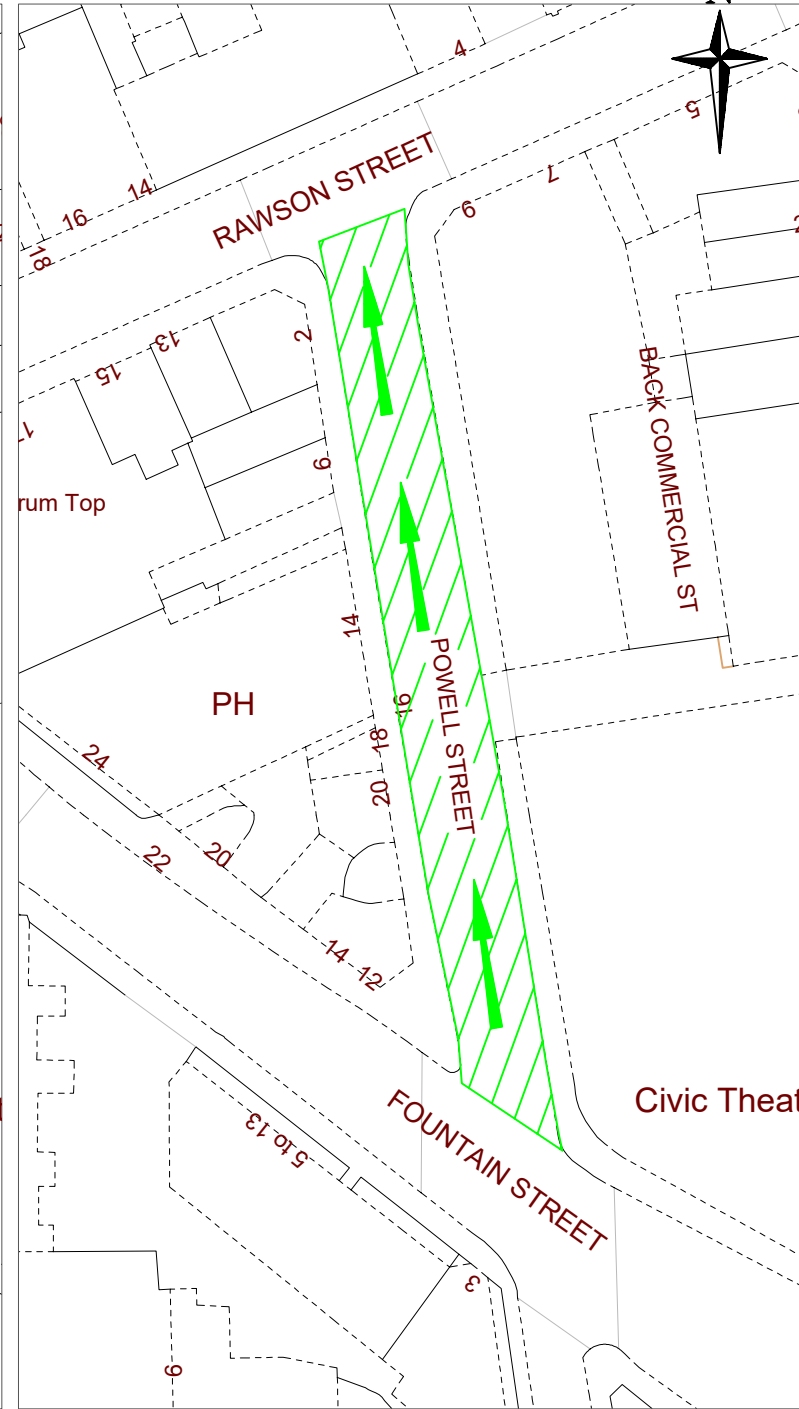

DRAWING No.

This map is reproduced from Ordnance Survey material with the permission of Ordnance Survey on behalf of the Controller of Her Majesty's Stationery Office © Crown copyright. Unauthorised reproduction infringes Crown copyright and may lead to prosecution or civil proceedings. (Calderdale MBC) (100023069) (2024)

REV.	D-TE	REVISION DET-ILS	DRN.	CHKD.	-PPRD.
PROJECT TITLE					
Powell Street Halifax					
DR- ING TITLE					
Traffic Regulation Order One Way System					
Calderdale Council			ADRIAN GILL Assistant Director Strategic Infrastructure Town Hall Halifax HX1 1UJ		
OFFICE PROJECT NUMBER			DR- ING ST-TUS		
DESCRIPTION	DRG. SIZE	DR- KM	CHECKED	-PPROVED	D-TE
	A4				8/25
SC-LE		DR- ING NUMBER			REVISION
NTS		72-1479_01			