


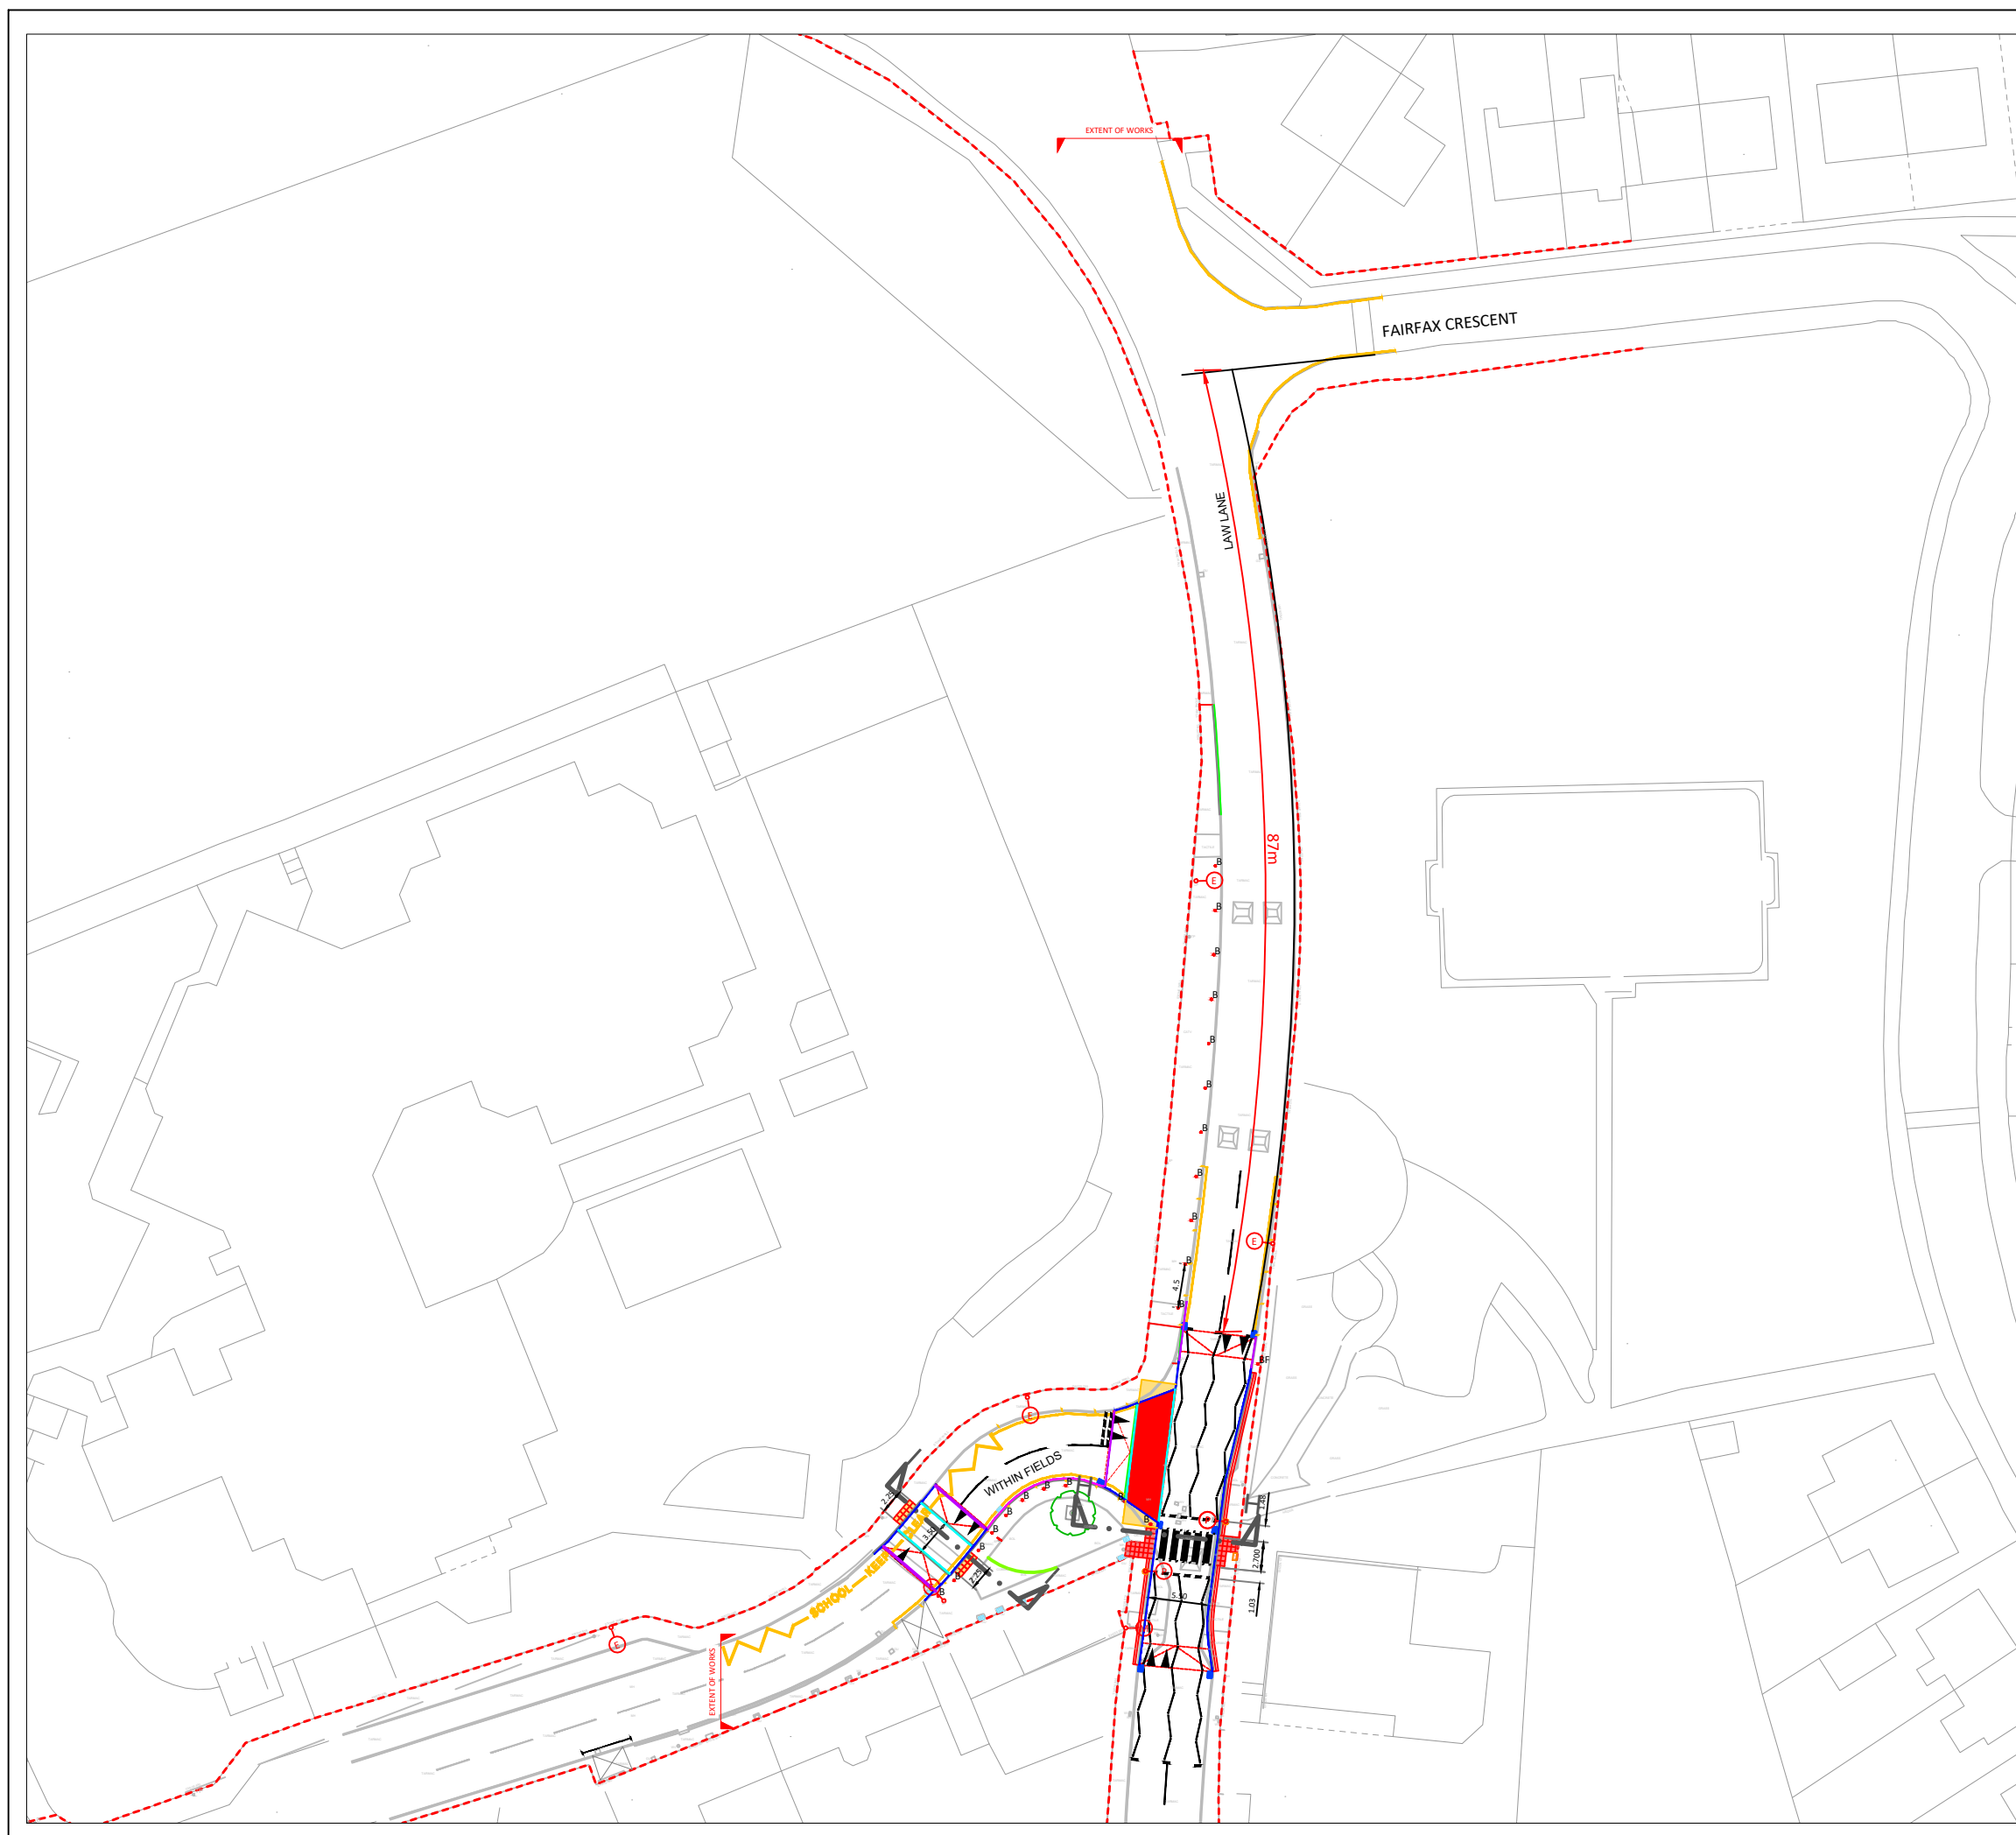

DRAWING NUMBER		72/696/2			
 Adrian Gill A D STRATEGIC INFRASTRUCTURE TOWN HALL HALIFAX HX1 1UJ					
REV.		DATE		REVISION DETAILS	
DRN.		CHKD.		APPRD.	
PROJECT TITLE WITHINFIELDS SCHOOL SOUTHOWRAM					
DRAWING TITLE PROPOSED SPEED HUMP LOCATION PLAN					
OFFICE		PROJECT NUMBER		DRAWING STATUS	
DESCRIPTION		DRG. SIZE		DRAWN	
SCALE		DRAWING NUMBER		REVISION	
1:1000		72/696/2			