





DRAWING No.

This map is reproduced from Ordnance Survey material with the permission of Ordnance Survey on behalf of the Controller of Her Majesty's Stationery Office © Crown copyright. Unauthorised reproduction infringes Crown copyright and may lead to prosecution or civil proceedings. (Calderdale MBC) (100023069) (2020)

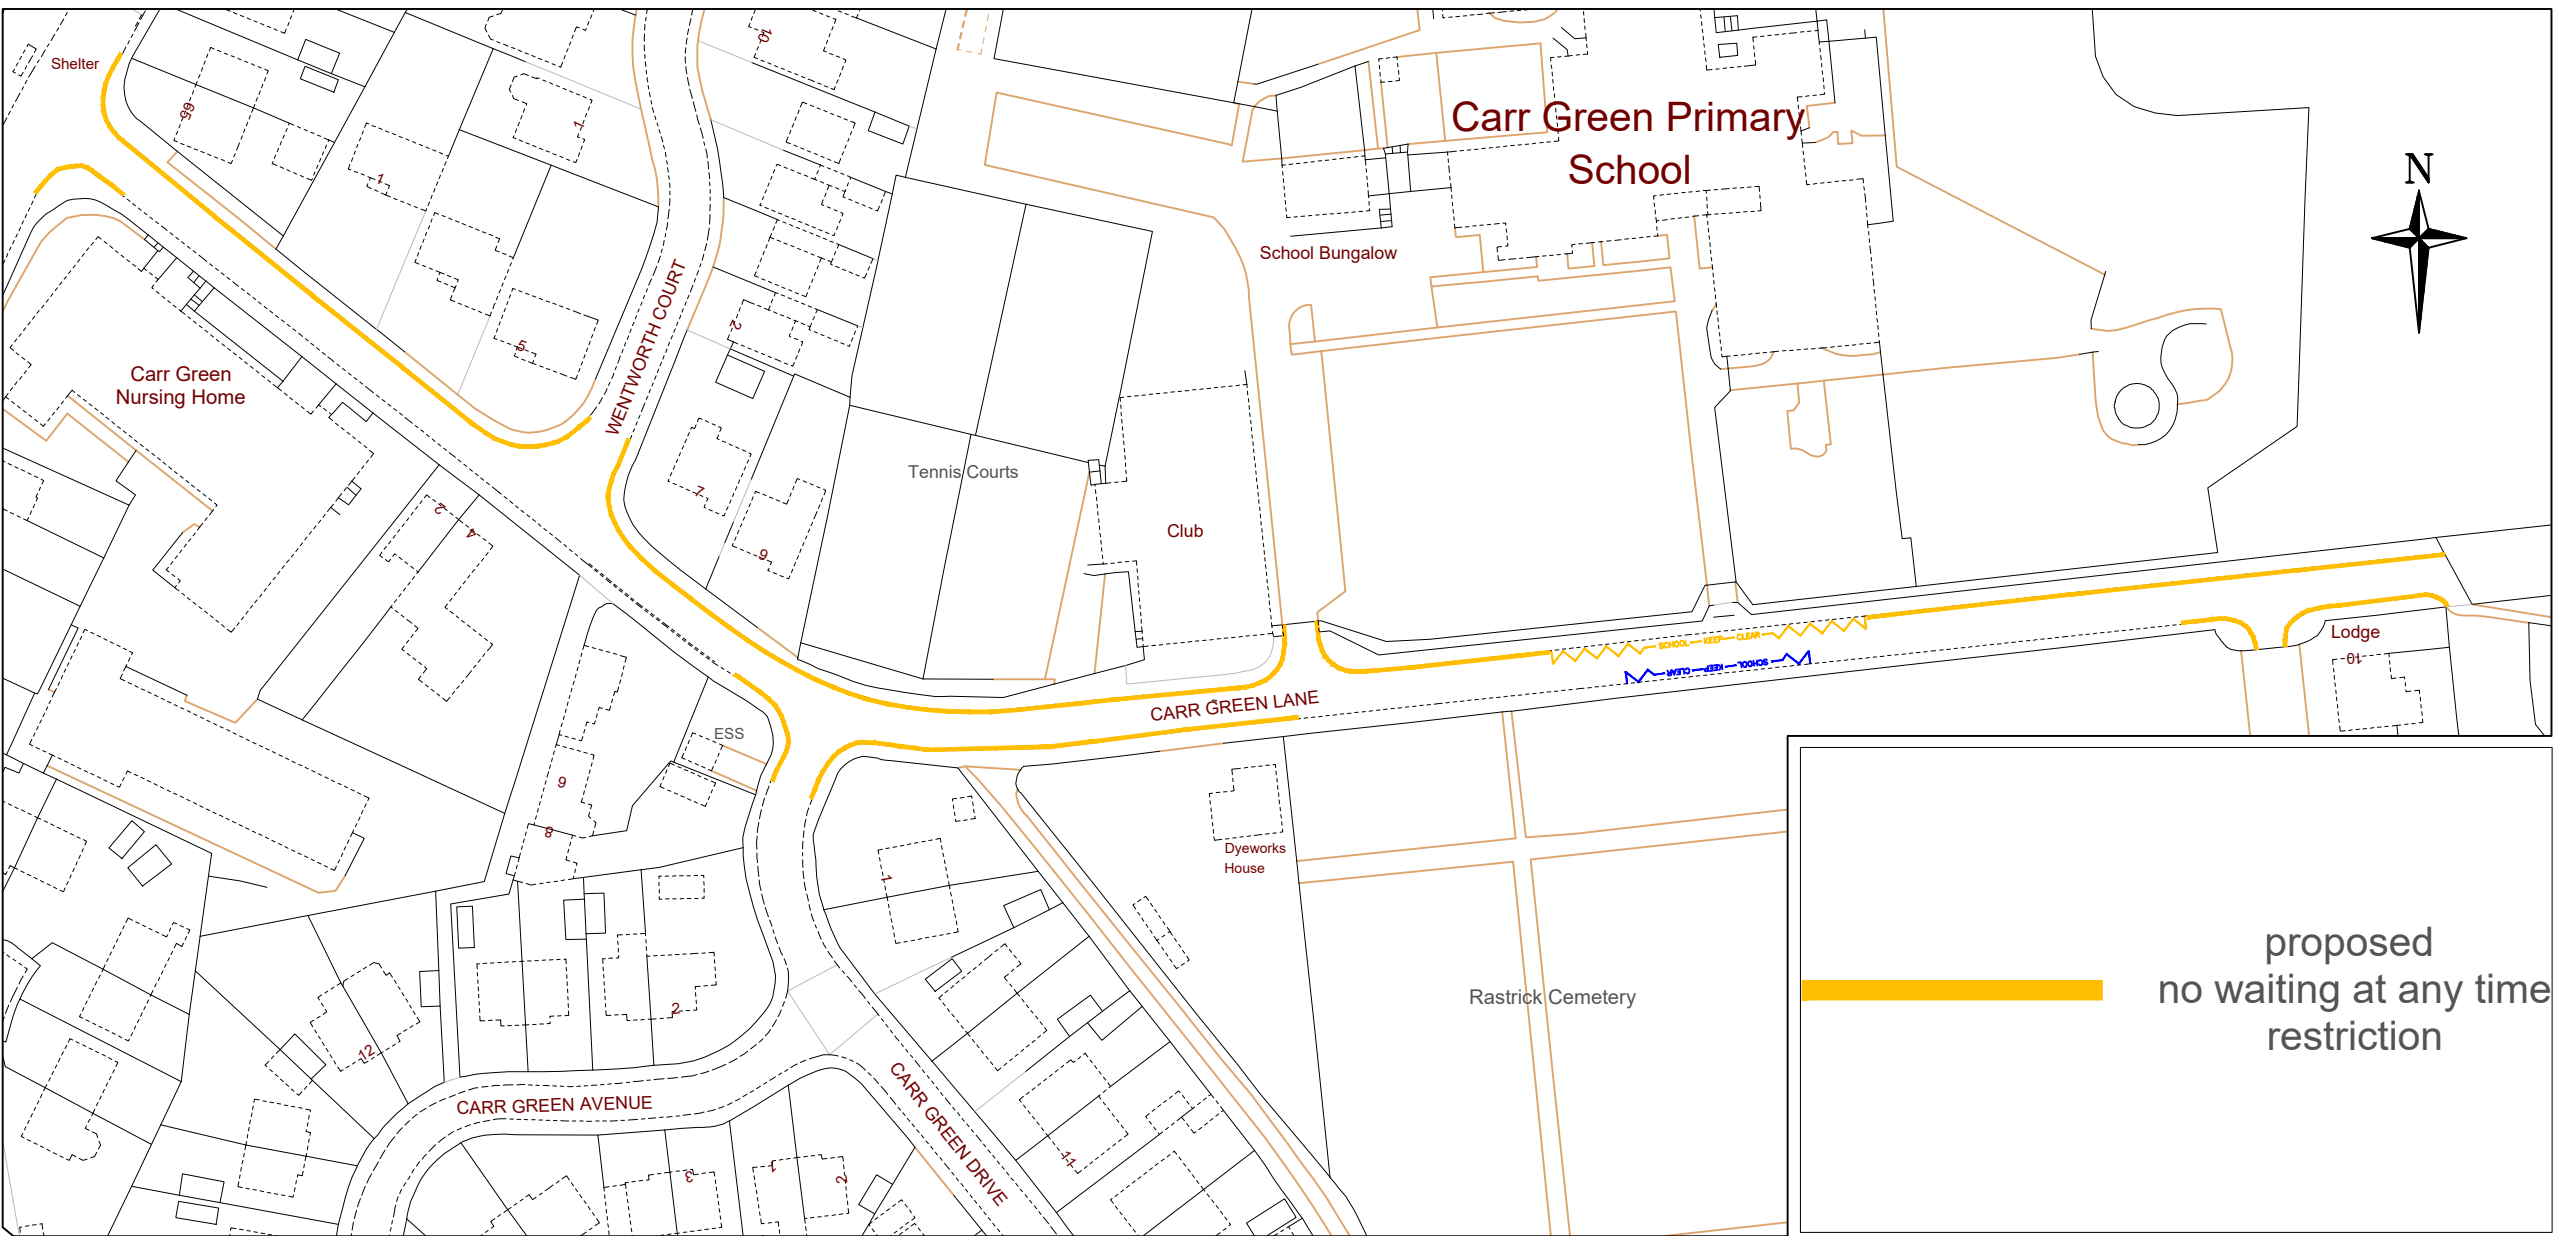

proposed
no waiting at any time
restriction

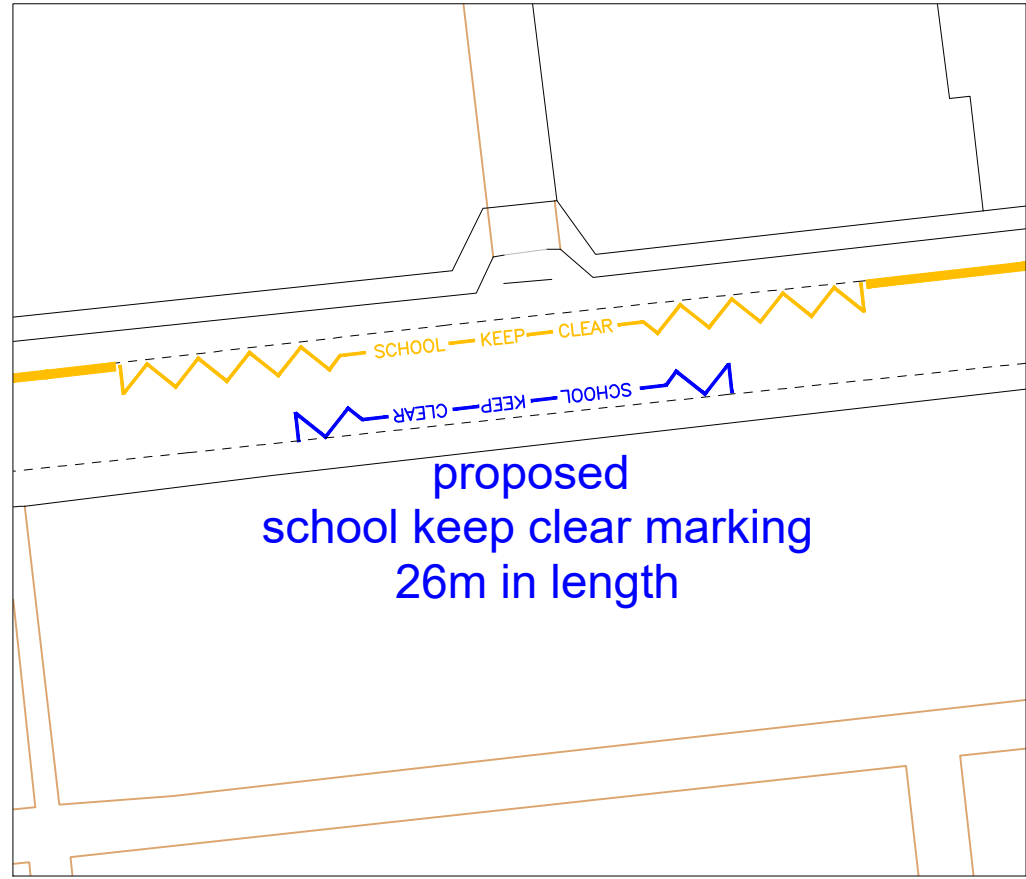

REV.	DATE	REVISION DETAILS	DRN.	CHKD.	APPRD.
PROJECT TITLE					
Carr Green Lane Rastrick					
DRAWING TITLE					
Proposed Traffic Regulation Order					
Calderdale Council			Assistant Director Strategic Infrastructure Town Hall Halifax HX1 1UJ		
OFFICE PROJECT NUMBER			DRAWING STATUS		
DESCRIPTION	DRG. SIZE	DRAWN	CHECKED	APPROVED	DATE
	A3	KM			11/24
SCALE	DRAWING NUMBER		REVISION		
NTS	72-1427_01				