


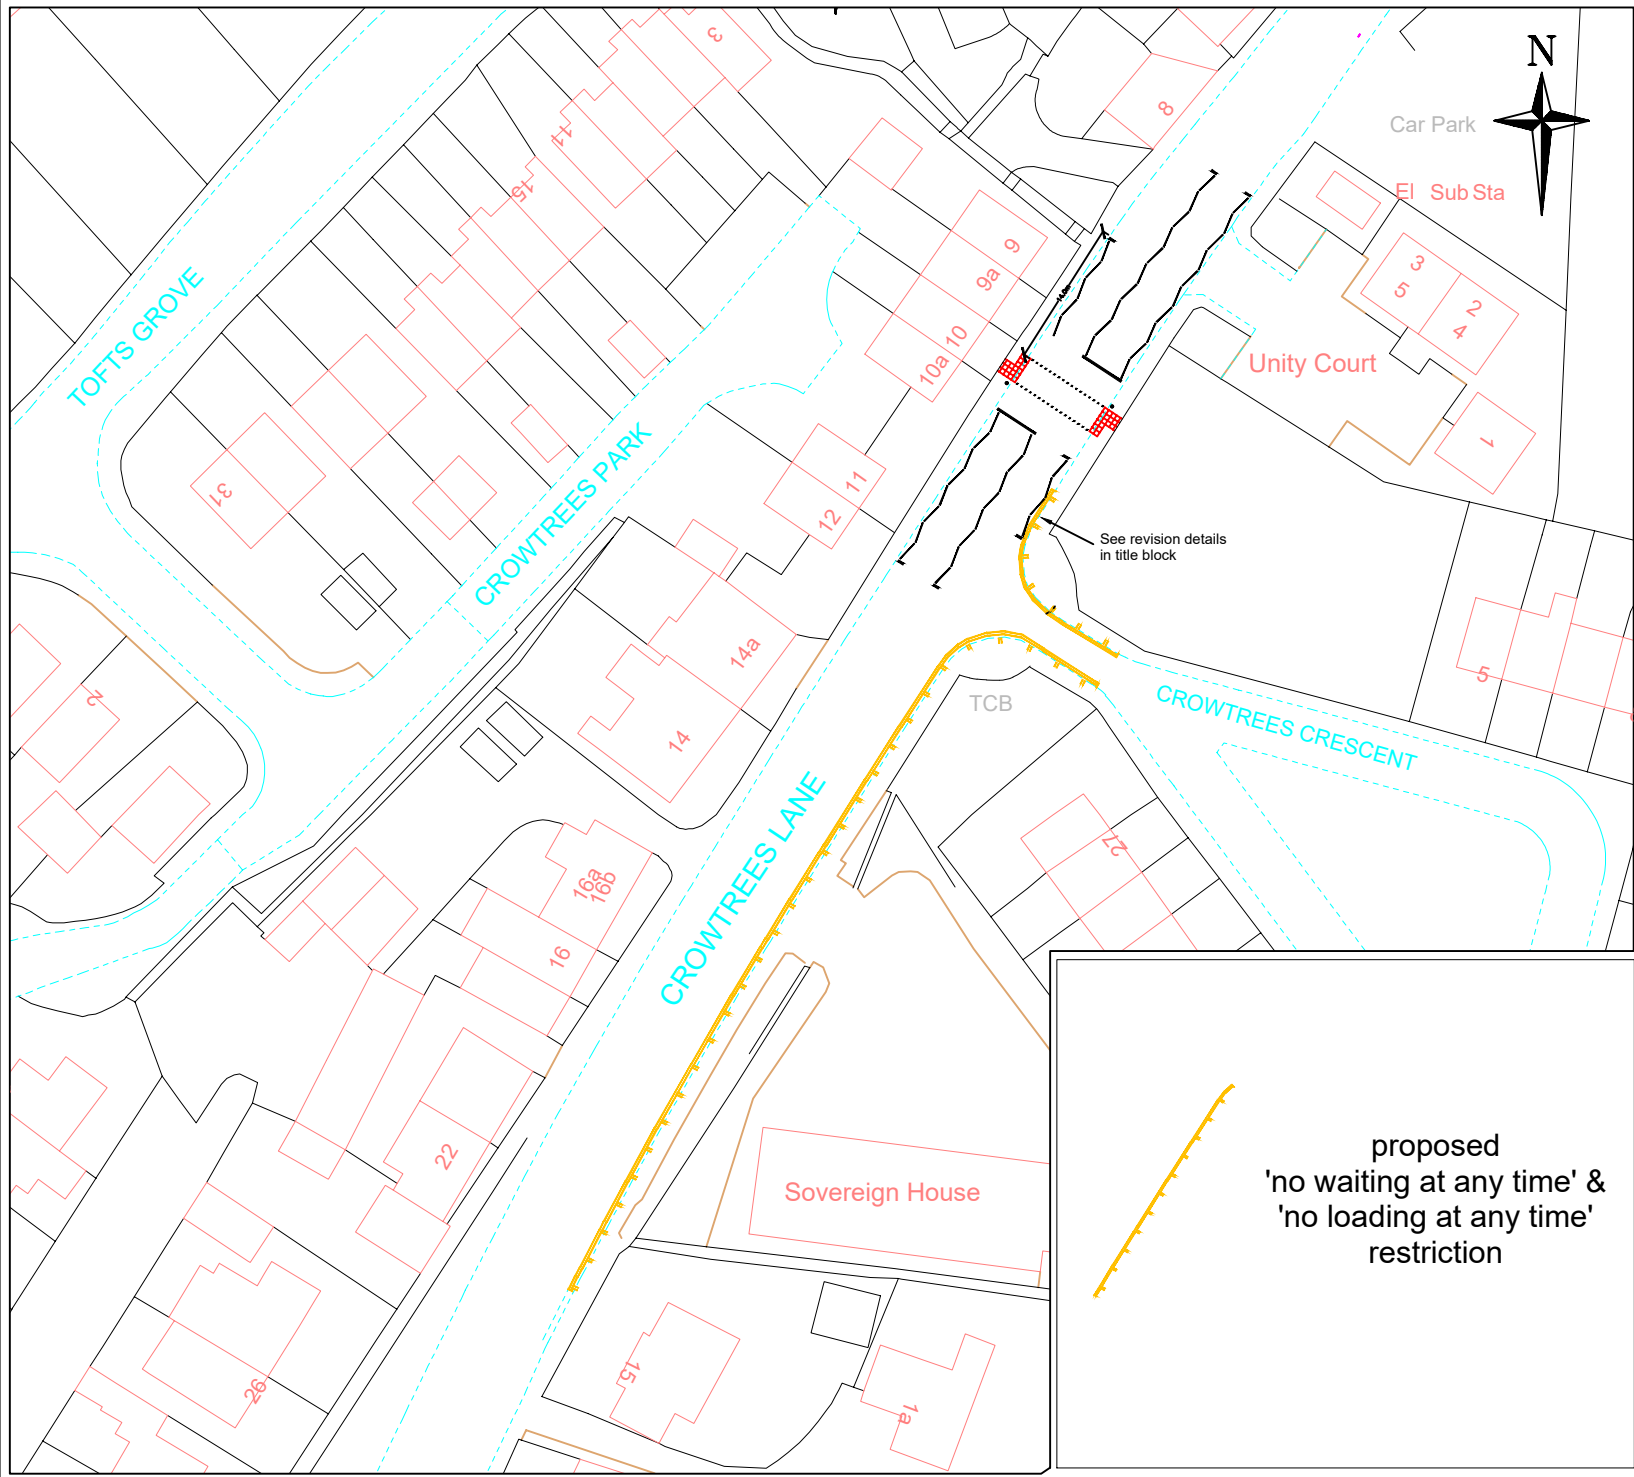

DRAWING No. A

This map is reproduced from Ordnance Survey material with the permission of Ordnance Survey on behalf of the Controller of Her Majesty's Stationary Office © Crown copyright. Unauthorised reproduction infringes Crown copyright and may lead to prosecution or civil proceedings. (Calderdale MBC) (100023069) (2024)

A	4/25	The extents of the waiting restrictions are shown with the zig zags of the zebra crossing should it not be installed.				KM		
REV.	D-TE	REVISION DET-ILS				DRN.	CHKD.	-PPRD.
PROJECT TITLE								
Crowtrees Lane Brighthouse								
DR- ING TITLE								
Proposed waiting restrictions & pedestrian crossing								
					ADRIAN GILL Assistant Director Strategic Infrastructure Town Hall Halifax HX1 1UJ			
OFFICE PROJECT NUMBER					DR- ING ST-TUS			
DESCRIPTION	DRG. SIZE	DR-	CHECKED	-PPROVED	D-TE			
	A4	KM			04/25			
SC-LE			DR- ING NUMBER				REVISION	
NTS			72-1429_02				A	