


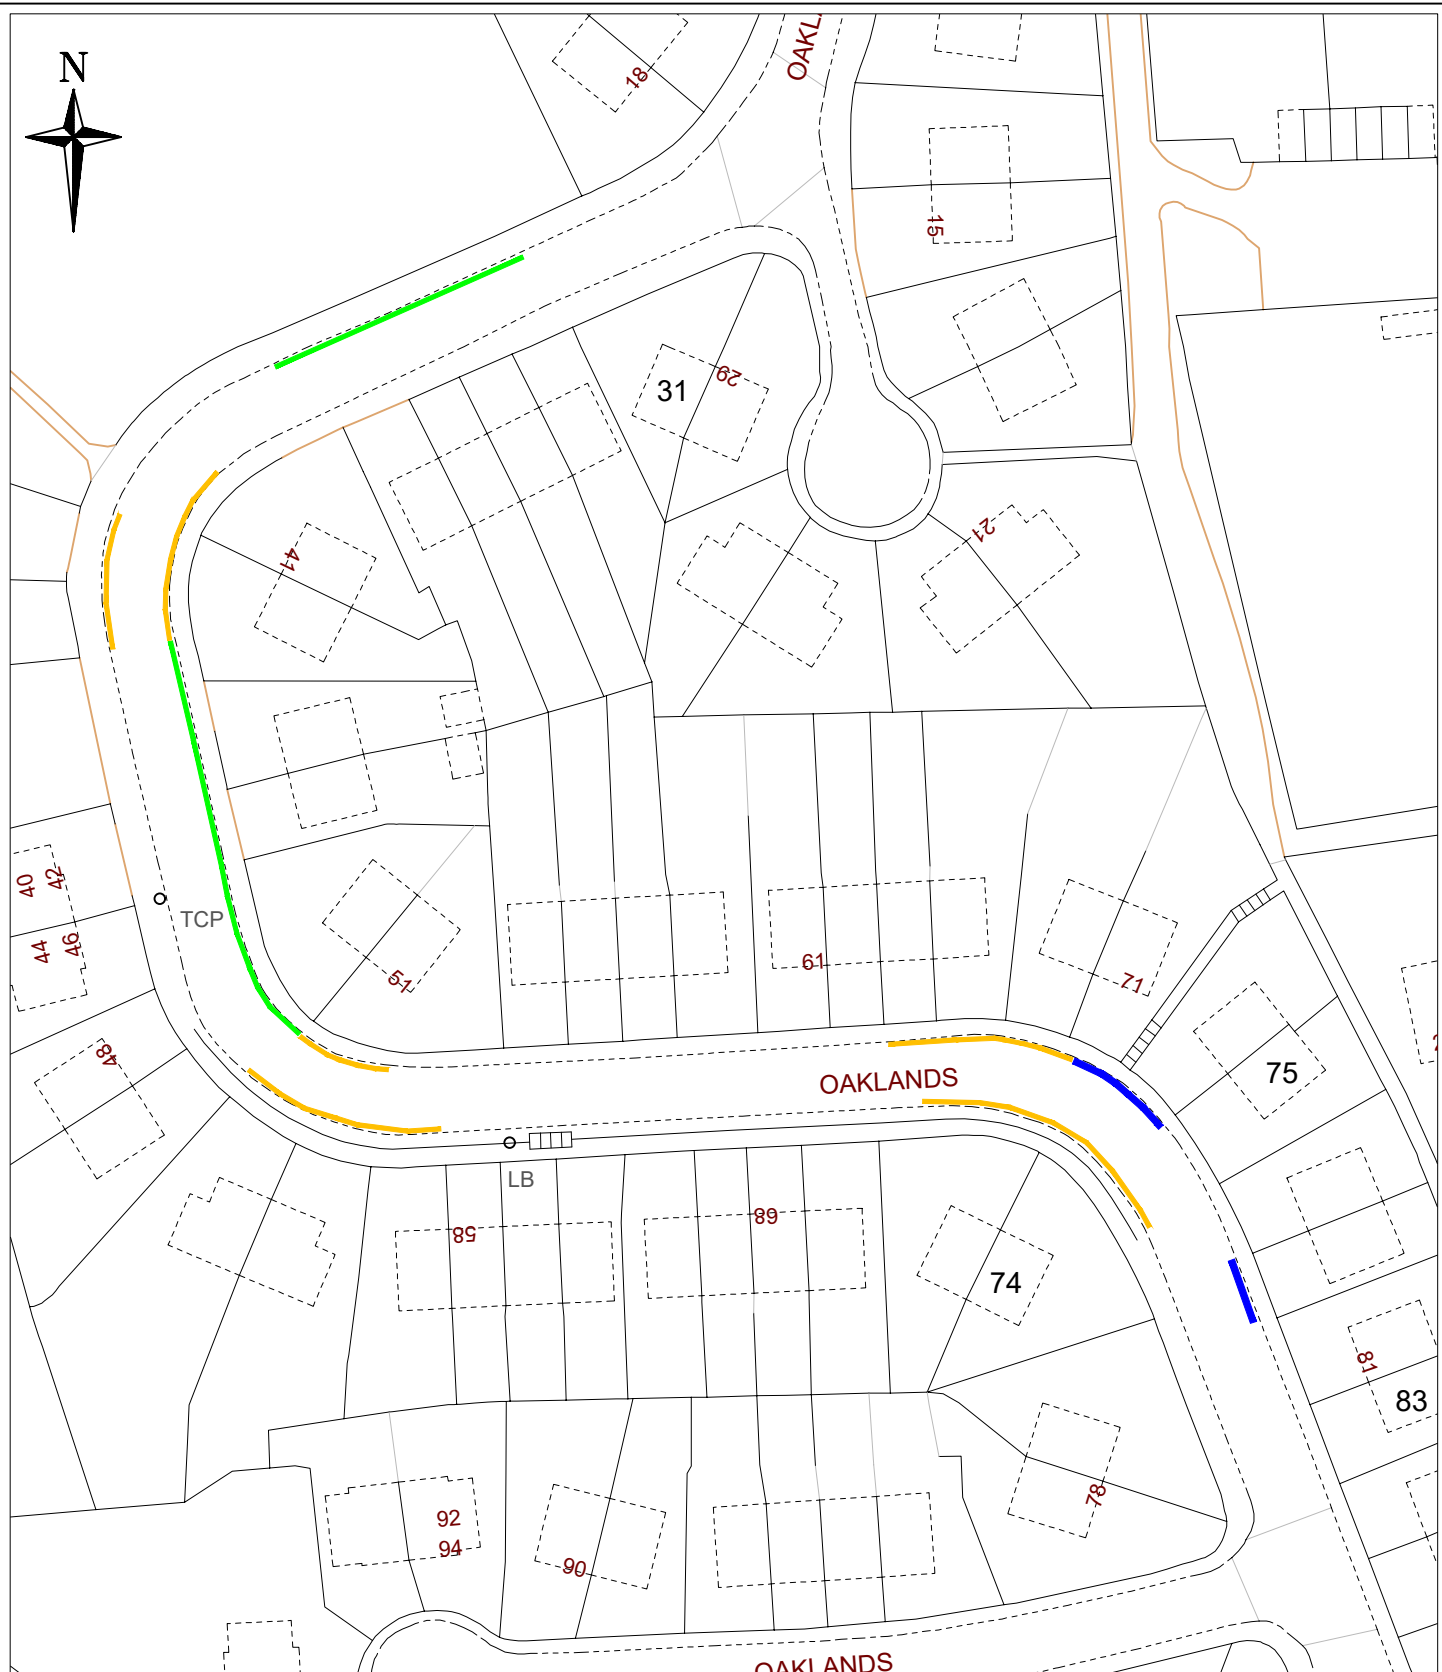

- proposed
"no waiting at any time"
restriction
- existing
bus stop marking
- existing
disabled box marking
to remain

REV.	D-TE	REVISION	DET-ILS	DRN.	CHKD.	-PPRD.
2	5/24	Disabled bay outside 79 Oaklands included		KM		
PROJECT TITLE						
Oaklands, Rastrick						
DR- ING TITLE						
Proposed Waiting Restrictions						
Calderdale Council				-drion Gill -SSIST- T DIRECTOR STR-TEGIC INFRA-STRUCTURE TOWN H-LL H-LF-X HX1 1WJ		
OFFICE PROJECT NUMBER				DR- ING ST-TUS		
XXX				XXX		
DESCRIPTION	DRG. SIZE	DR-	CHKED	-PPROVED	D-TE	
	-4	KM	XXX	XXX	May 24	
SC-LE		DR- ING NUMBER			REVISION	
NTS		72-1402_02			2	