



8AM - 8PM
2 HOURS PAY AND DISPLAY
NO RETURN WITHIN 1 HOUR


LOADING ONLY
8AM - 8PM
30 MINS
NO RETURN WITHIN 1 HOUR

NO WAITING 11 PM - 5 AM
EXCEPT TAXIS
DISABLED BADGE HOLDERS ONLY
5 AM - 11 PM

NO STOPPING
EXCEPT LOCAL BUSES

NO WAITING 11 PM - 5 AM
EXCEPT TAXIS
ALL DAYS
8 AM - 8 PM
1 HOUR PARKING
NO RETURN WITHIN 1 HOUR
PAY AT MACHINE AND
DISPLAY TICKET

SOLO MOTORCYCLE
PARKING ONLY

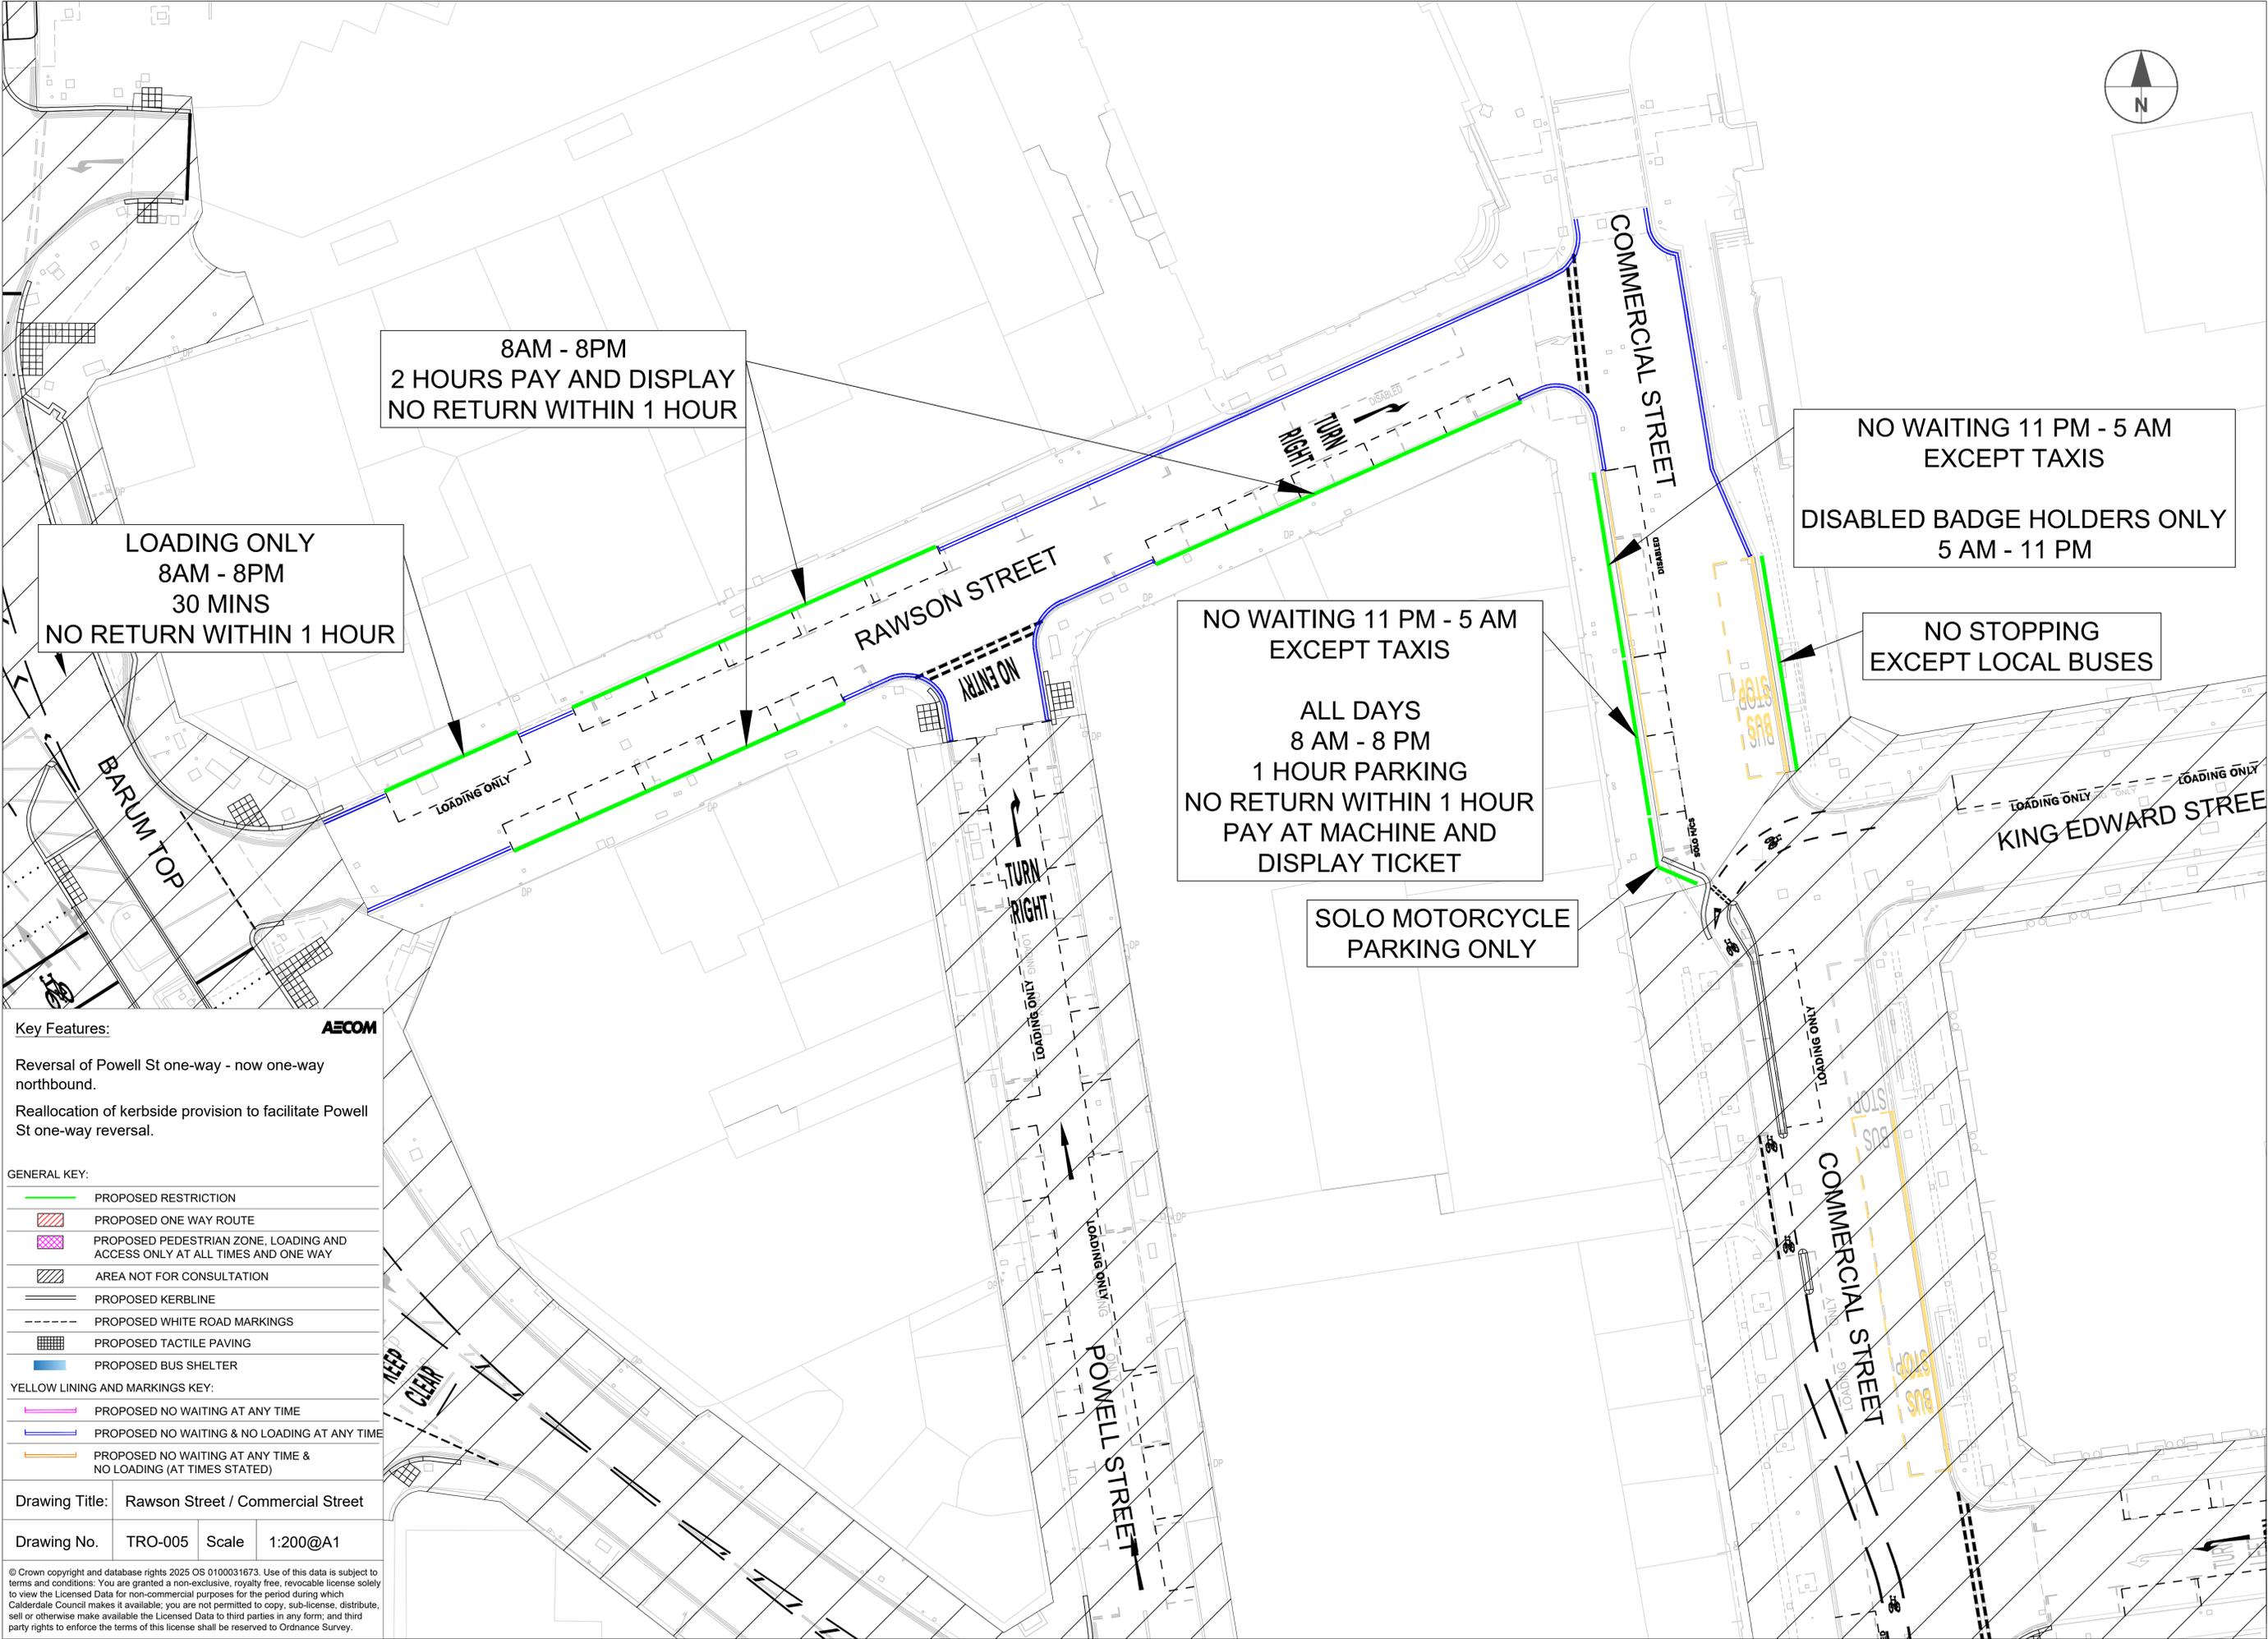

Key Features: **AECOM**

Reversal of Powell St one-way - now one-way northbound.
Reallocation of kerbside provision to facilitate Powell St one-way reversal.

- GENERAL KEY:
- PROPOSED RESTRICTION
 - PROPOSED ONE WAY ROUTE
 - PROPOSED PEDESTRIAN ZONE, LOADING AND ACCESS ONLY AT ALL TIMES AND ONE WAY
 - AREA NOT FOR CONSULTATION
 - PROPOSED KERBLINE
 - PROPOSED WHITE ROAD MARKINGS
 - PROPOSED TACTILE PAVING
 - PROPOSED BUS SHELTER
- YELLOW LINING AND MARKINGS KEY:
- PROPOSED NO WAITING AT ANY TIME
 - PROPOSED NO WAITING & NO LOADING AT ANY TIME
 - PROPOSED NO WAITING AT ANY TIME & NO LOADING (AT TIMES STATED)

Drawing Title: Rawson Street / Commercial Street

Drawing No. TRO-005 Scale 1:200@A1

© Crown copyright and database rights 2025 OS 0100031673. Use of this data is subject to terms and conditions: You are granted a non-exclusive, royalty free, revocable license solely to view the Licensed Data for non-commercial purposes for the period during which Calderdale Council makes it available; you are not permitted to copy, sub-license, distribute, sell or otherwise make available the Licensed Data to third parties in any form; and third party rights to enforce the terms of this license shall be reserved to Ordnance Survey.